


DEED FROM WILLIAM MEABEE 74 ACRES R.M.C. Vol. 510 Page 296
 DEED FROM GEO. H. PRUITT & FLORENCE L. PRUITT 41.5 AC. Vol. 553 Page 273
 LESS DEED TO LYNELL PETERSEN 58 ACRES
 LESS THREE LOTS

AREA = 53.9 ACRES ±

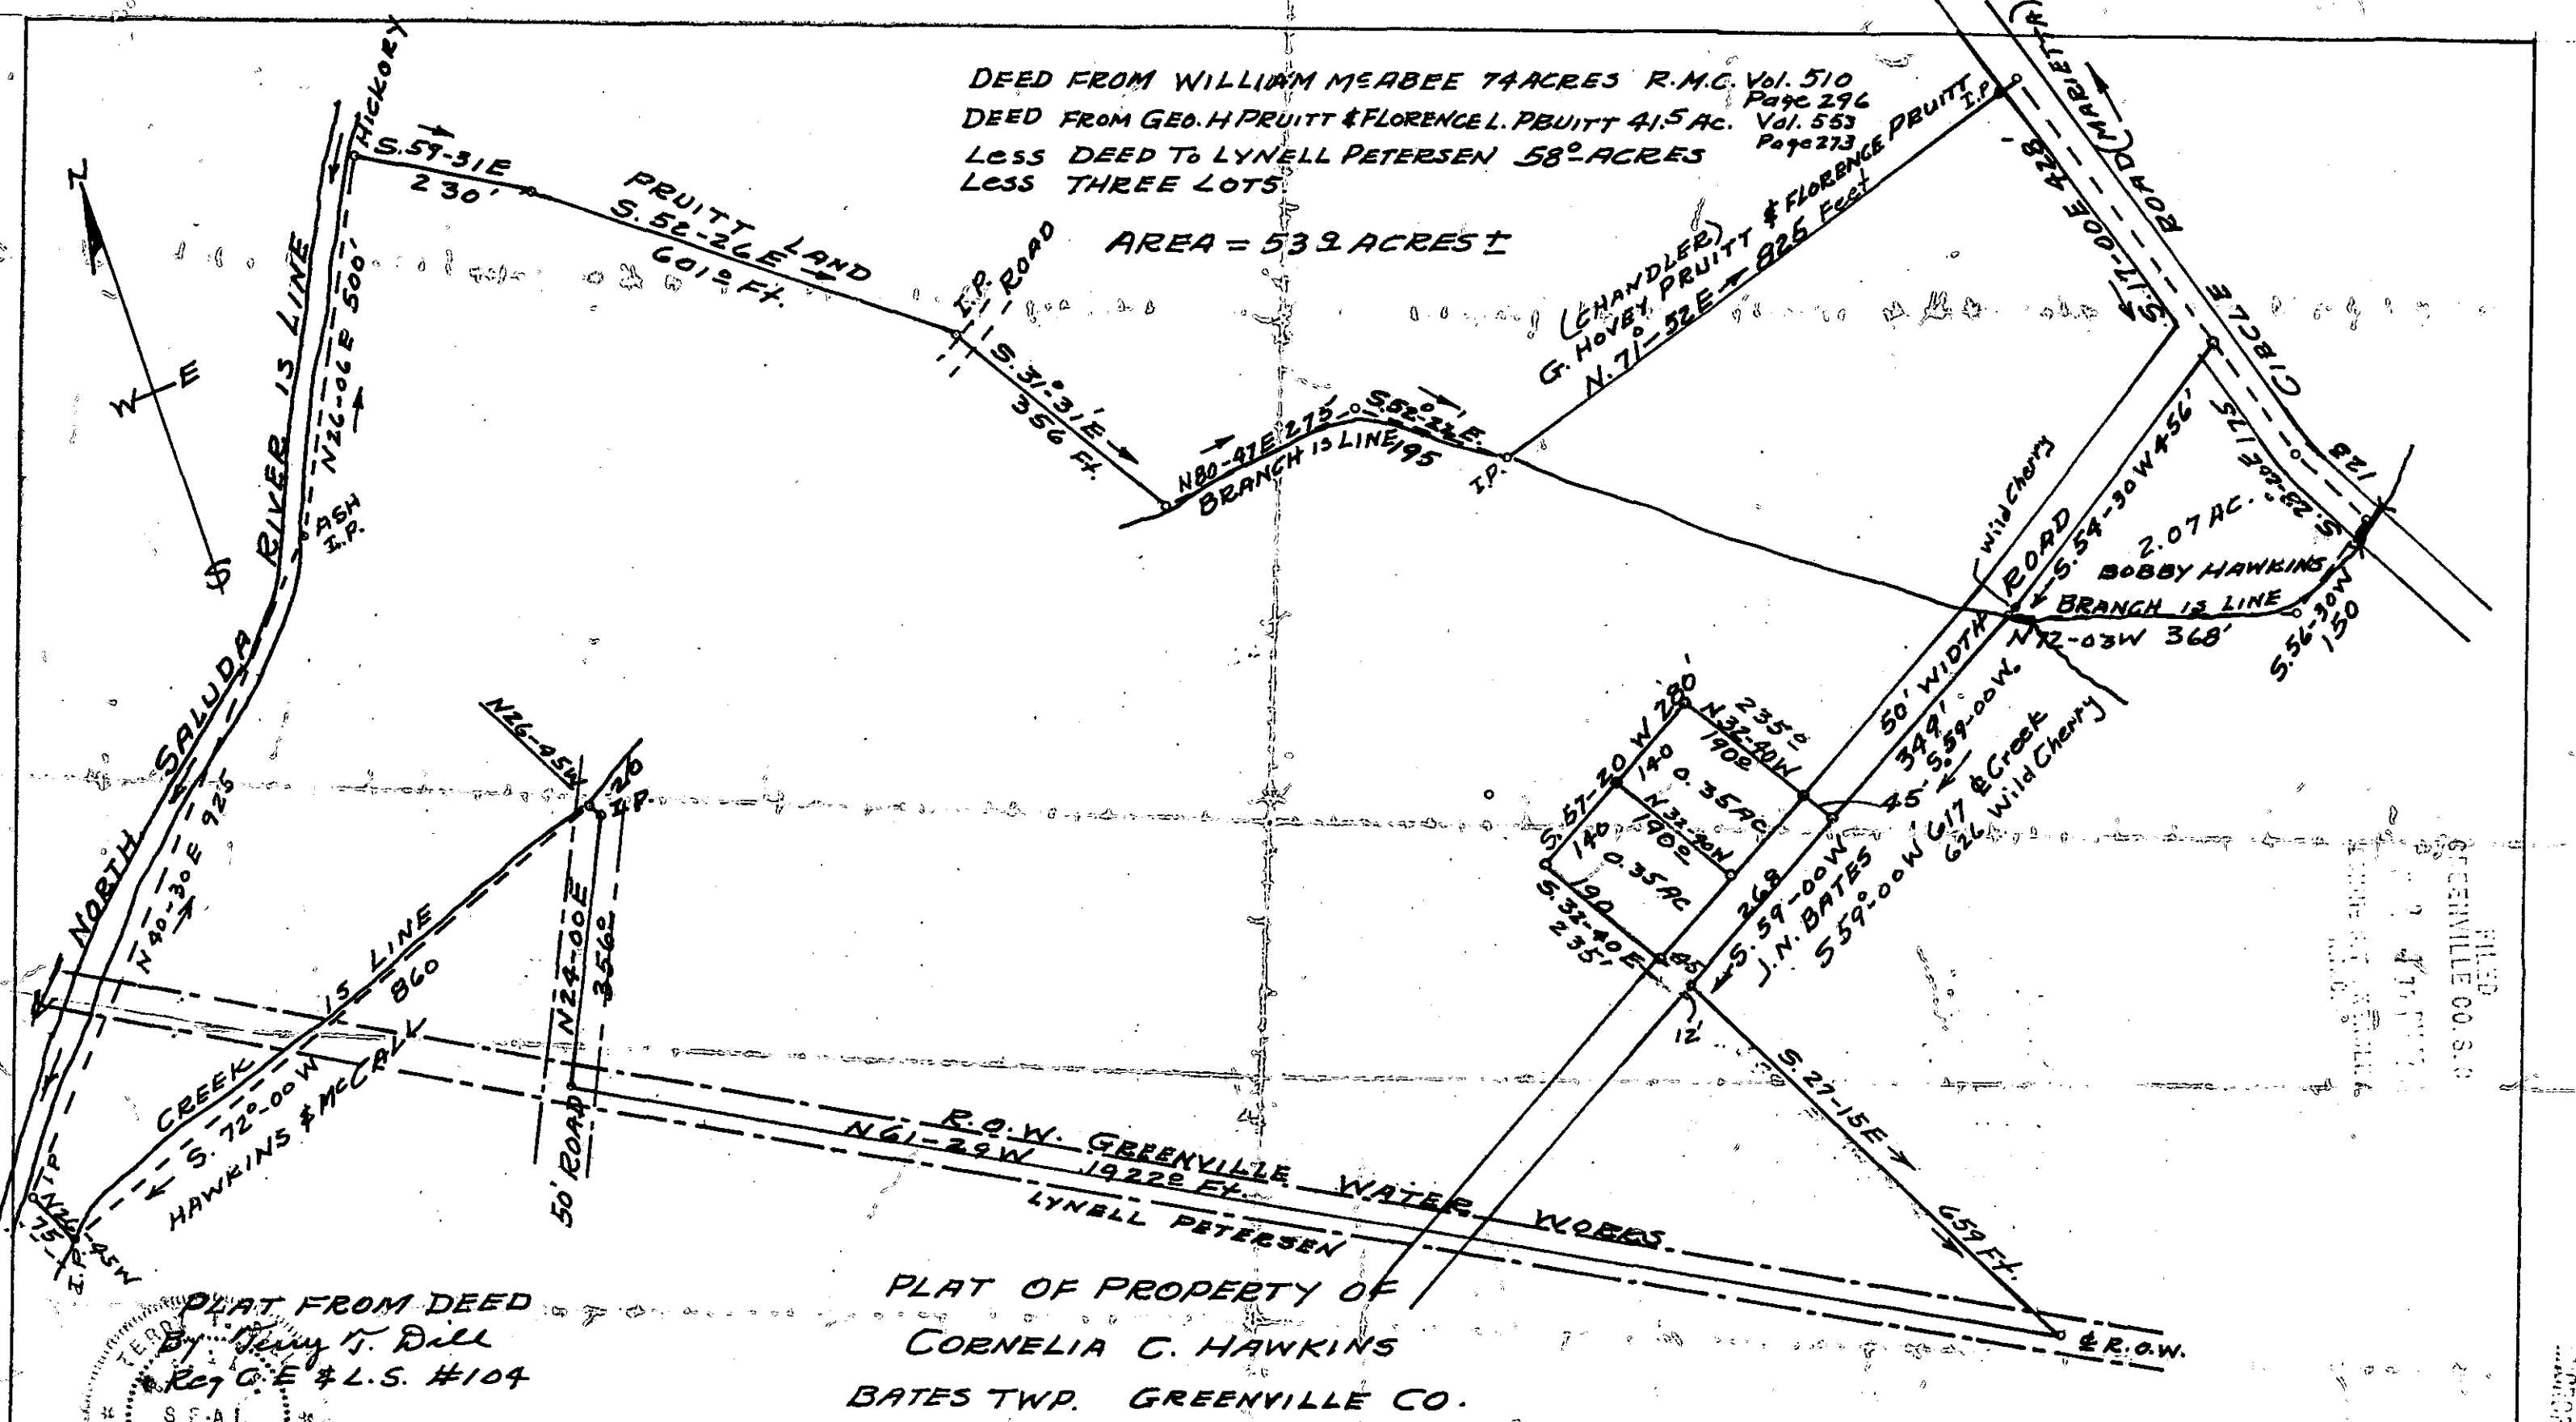

PLAT OF PROPERTY OF
 CORNELIA C. HAWKINS
 BATES TWP. GREENVILLE CO.
 SOUTH CAROLINA

PLAT FROM DEED
 By Terry T. Dill
 Reg. C.E. & L.S. #104
 SEAL
 S.C. 104

5 L - 25

RECORDING FEE
 PAID \$ 2.50

SCALE 1" = 200'

25531

FILED
 GREENVILLE CO. S.C.

UNRECORDED