

HERBERT F. CARSON

OLD STONE & NEW I.P. (50.5)

N 75° 00' W

2050.5'

OLD I.P.

APPROX. 1.0 MILE TO OLD SC. 11 W/ 20' R/W EASEMENT ALONG EXIST. DIRT RD.

NEW I.P.

63.77 ACRES

W.B. & A.F. TABER
N 46° 20' W
1156.5'

OLD CHESNUT & OLD I.P. (50)

1520

669.8'

BEATRICE T. PLUMLEY
N 78° 43' E

OLD I.P.

29431
5L-41

RECORDING FEE PAID \$ 2.00

NOTES:

- (1) BEARINGS ARE MAGNETIC & REF. TO PLAT IN R.M.C. OFFICE PLAT BOOK 4D - PAGE 25, PROPERTY OF WADE & TABER
- (2) I.P.'S ARE PLACED APPROX. 100.0' APART ALONG PROP. LINES (U.N.)
- (3) CONTOUR'S ARE APPROX. - REF. TO U.S.C.G. TOPO. MAP ADDED AT OWNERS REQUEST

1420

1400

CONTOUR LINE (TYP)

1360

1320

PROPERTY LINE (TYP.)

S 16° 23' E

OLD LOGGING RD.

CREEK

1280

1320

1360

1400

1440

1480

1520

1153.8'

(200)
N 74° 58' E

A.L. PITTMAN


NEW I.P. NEAR OLD DOG WOOD

REVISED 6-4-75

MALLIE LYDA
ROBERTSON

APPROX. 0.9 MILE TO OLD SC 11 W/ 50' R/W EASEMENT ALONG EXIST DIRT RD.

JUN 12 4 09 PM '75
DONNIE S. TANKERSLEY
R.M.C.

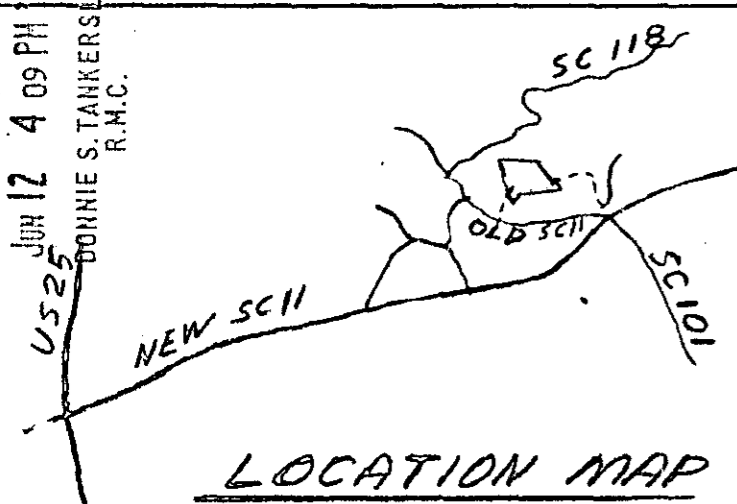

OLD STONE & NEW I.P.

JUN 12 1975

PL



STATE OF SOUTH CAROLINA
GREENVILLE COUNTY
GLASSY MOUNTAIN TOWNSHIP

PROPERTY OF
FRANCES B. & JOSEPH R. (JR.)
RIDGILL et al

FREELAND & ASSOCIATES
GREENVILLE, SOUTH CAROLINA
SURVEY J.R.F.
DR. J.R.F.
CH. James B. Freeland
SCALE 1" = 200'
DATE JUNE 23, 1975
DWG NO 73-20