
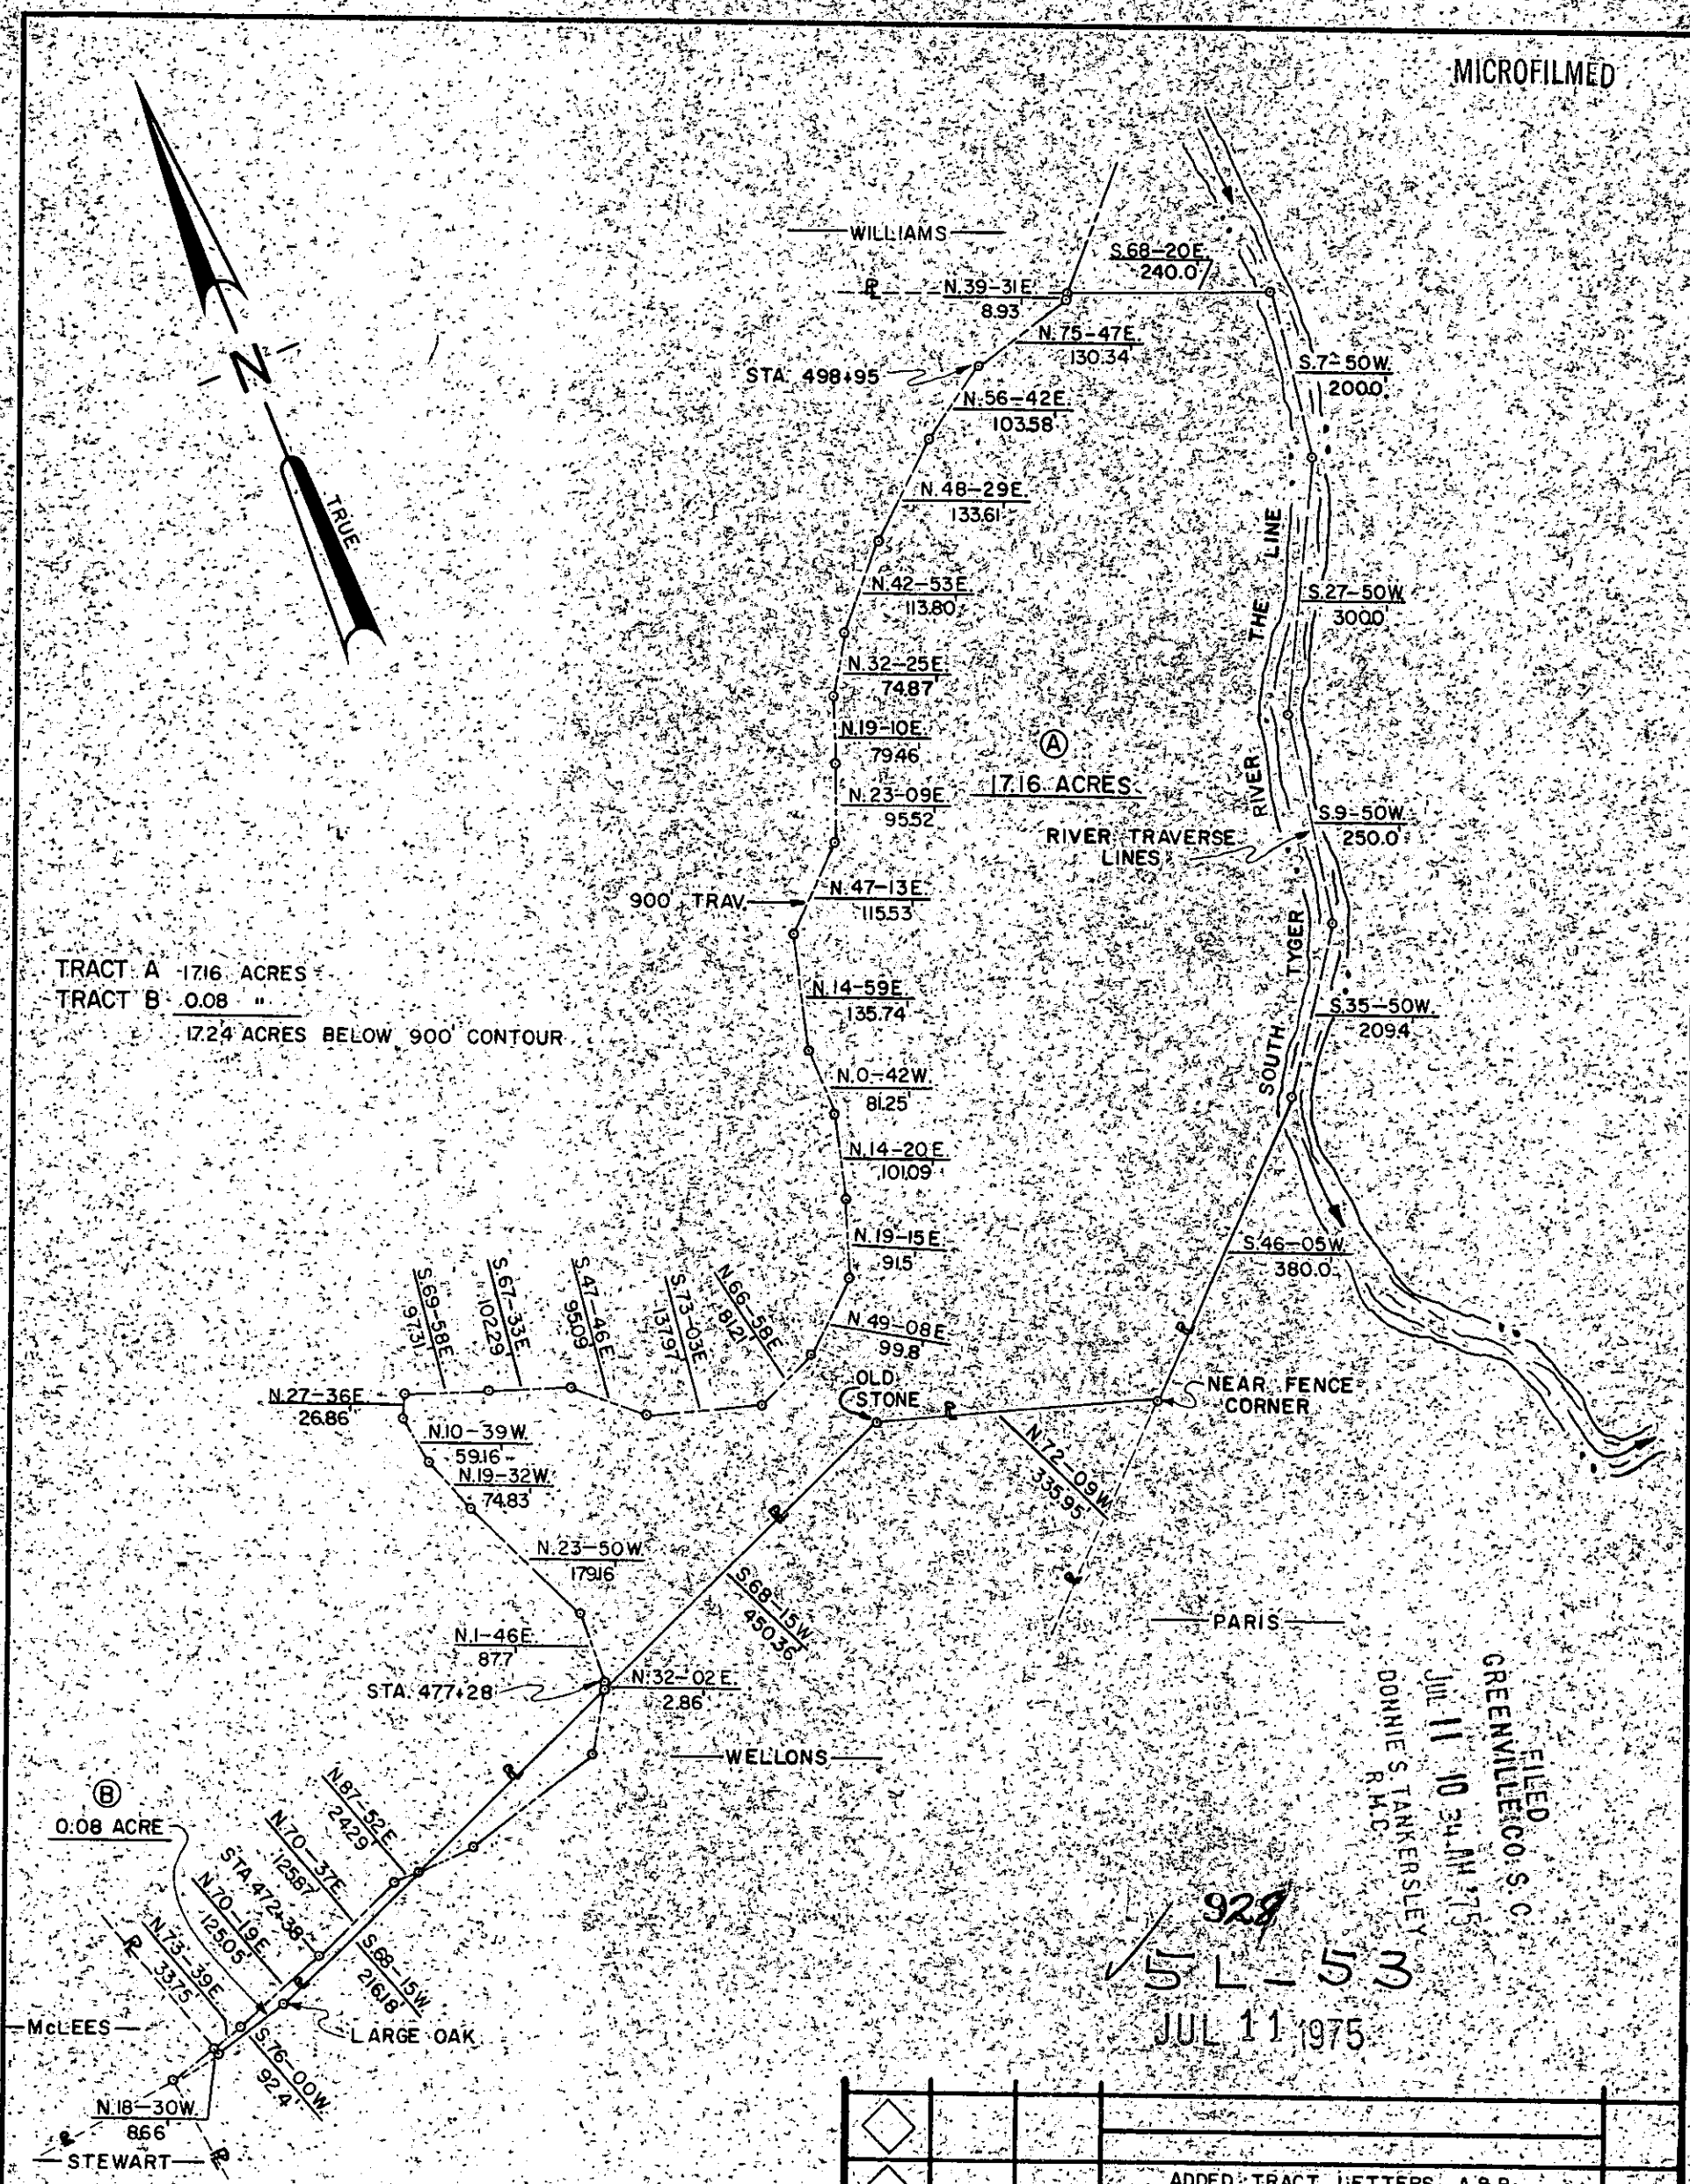


MICROFILMED

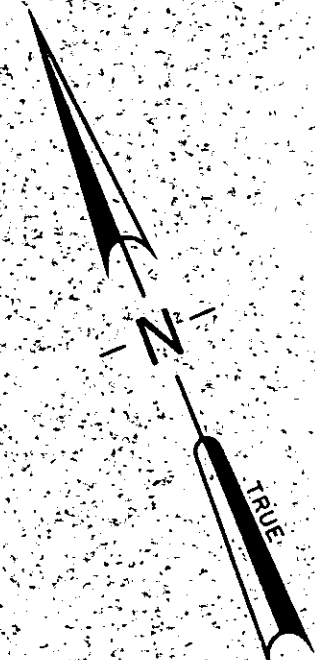

TRACT A 17.16 ACRES
 TRACT B 0.08 "
 17.24 ACRES BELOW 900' CONTOUR

FILED
 GREENVILLE CO. S. C.
 JUL 11 10 34 AM '75
 DONNIE S. TANKERSLEY
 R.M.C.

928
 5 L - 5 B
 JUL 11 1975

LEGEND
 P=PROPERTY LINE
 ●=OLD IRON PIN

REFERENCES:
 DEED BOOKS: 161-263
 797-227
 832-538
 BLOCK BOOK: 642:1-1-21

REV.	DATE	BY	DESCRIPTION	APP.
1	1-28-75	CES	ADDED TRACT LETTERS A & B	FEB

REVISION

enwright associates
 ENGINEERS
 GREENVILLE, S.C.

GREER COMMISSION OF PUBLIC WORKS
LAKE JOHN A. ROBINSON

PROPERTY OF
 W. F. R. CRAIN

LOCATED NEAR GREER

GREENVILLE CO., SOUTH CAROLINA

RECORDING FEE
 PAID \$ 200

FILE NO.	CLIENTS.	RETIRED.
G.L.B.	G.C.P.W.	F.E.B.
DRAWN.	DESIGN.	CHECK.

DATE.	8/20/74	SCALE.	1"=200 FEET	DWG NO.	71523-29
-------	---------	--------	-------------	---------	----------