
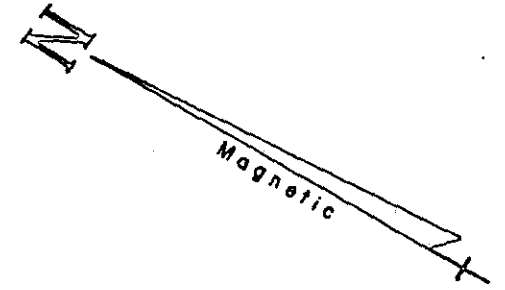


NIX

JONES CIRCLE

CIRCLE

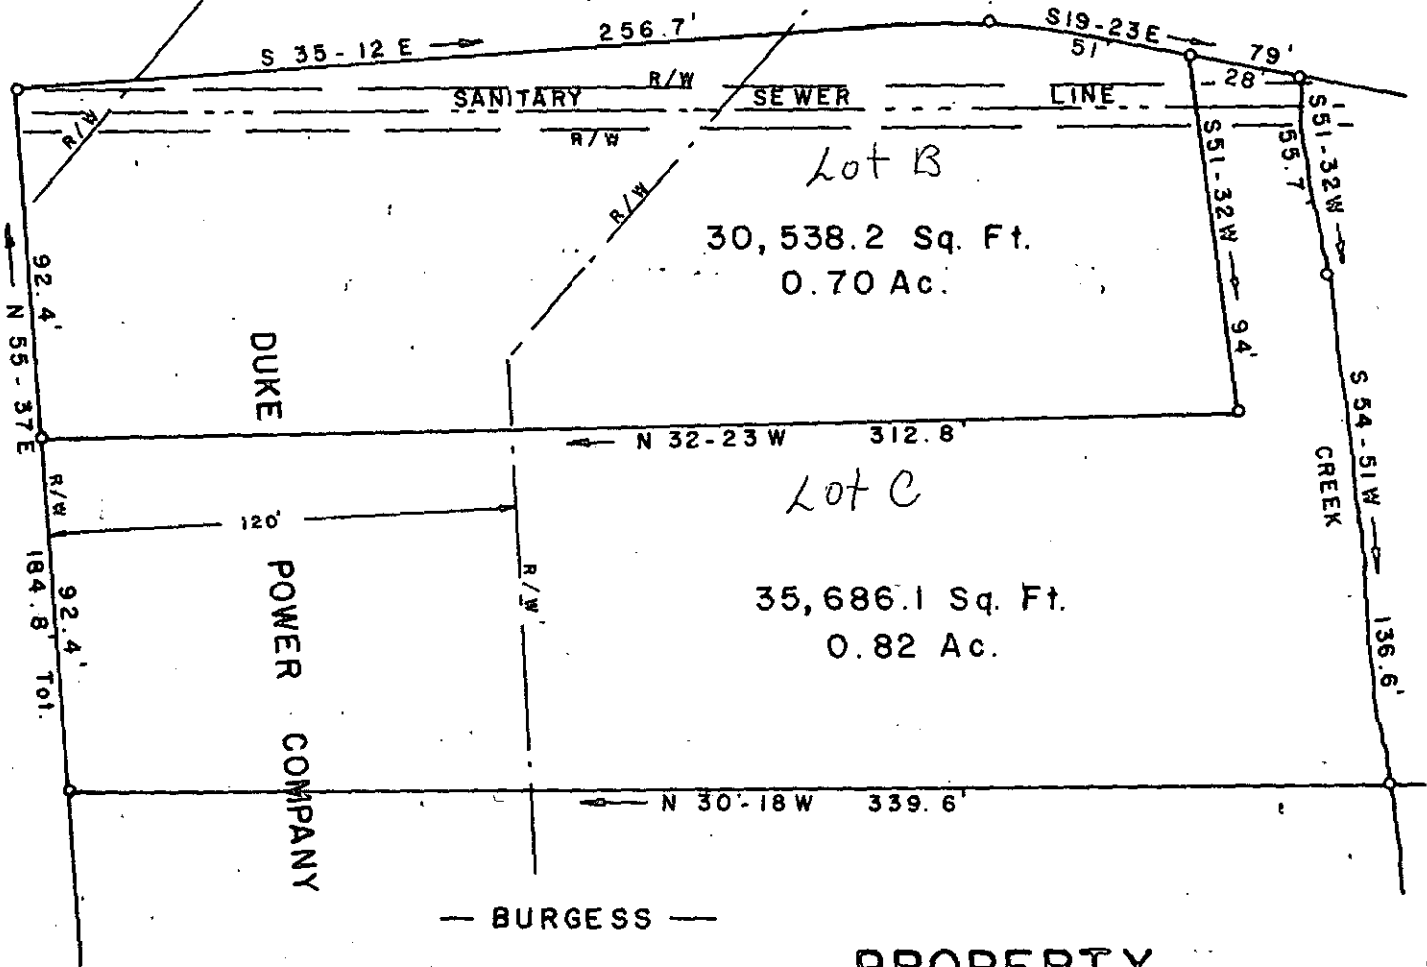

PROPERTY OF
GORDON E. MANN
 NEAR BEREA GREENVILLE CO.
 SOUTH CAROLINA

JULY 23, 1975

AUG 8 1975

3544

FILED
 GREENVILLE CO. S. C.
 AUG 8 10 58 AM '75
 DONNIE S. TANKERSLEY
 R.M.C.

W. R. SUBRAMANIAN, JR. ENGR./SURVEYOR # 3979
 15 SOUTH ST. STREET
 TRAVELERS REST, S. C.

NOTE:
 SEE PLAT OF PROPERTY OF
 L.T. JONES, PLAT BK "U"
 PAGE 145.

RECORDING FEE
 PAID \$ 2.00

✓ 56-68 SCALE 1" = 50'

MICROFILMED