


MICROFILMED

FILED  
GREENVILLE, CO. S. C.

OCT 7 12 08 PM '75

DONNIE S. TANKERSLEY  
R.M.C. — WILLIAM McABEE —

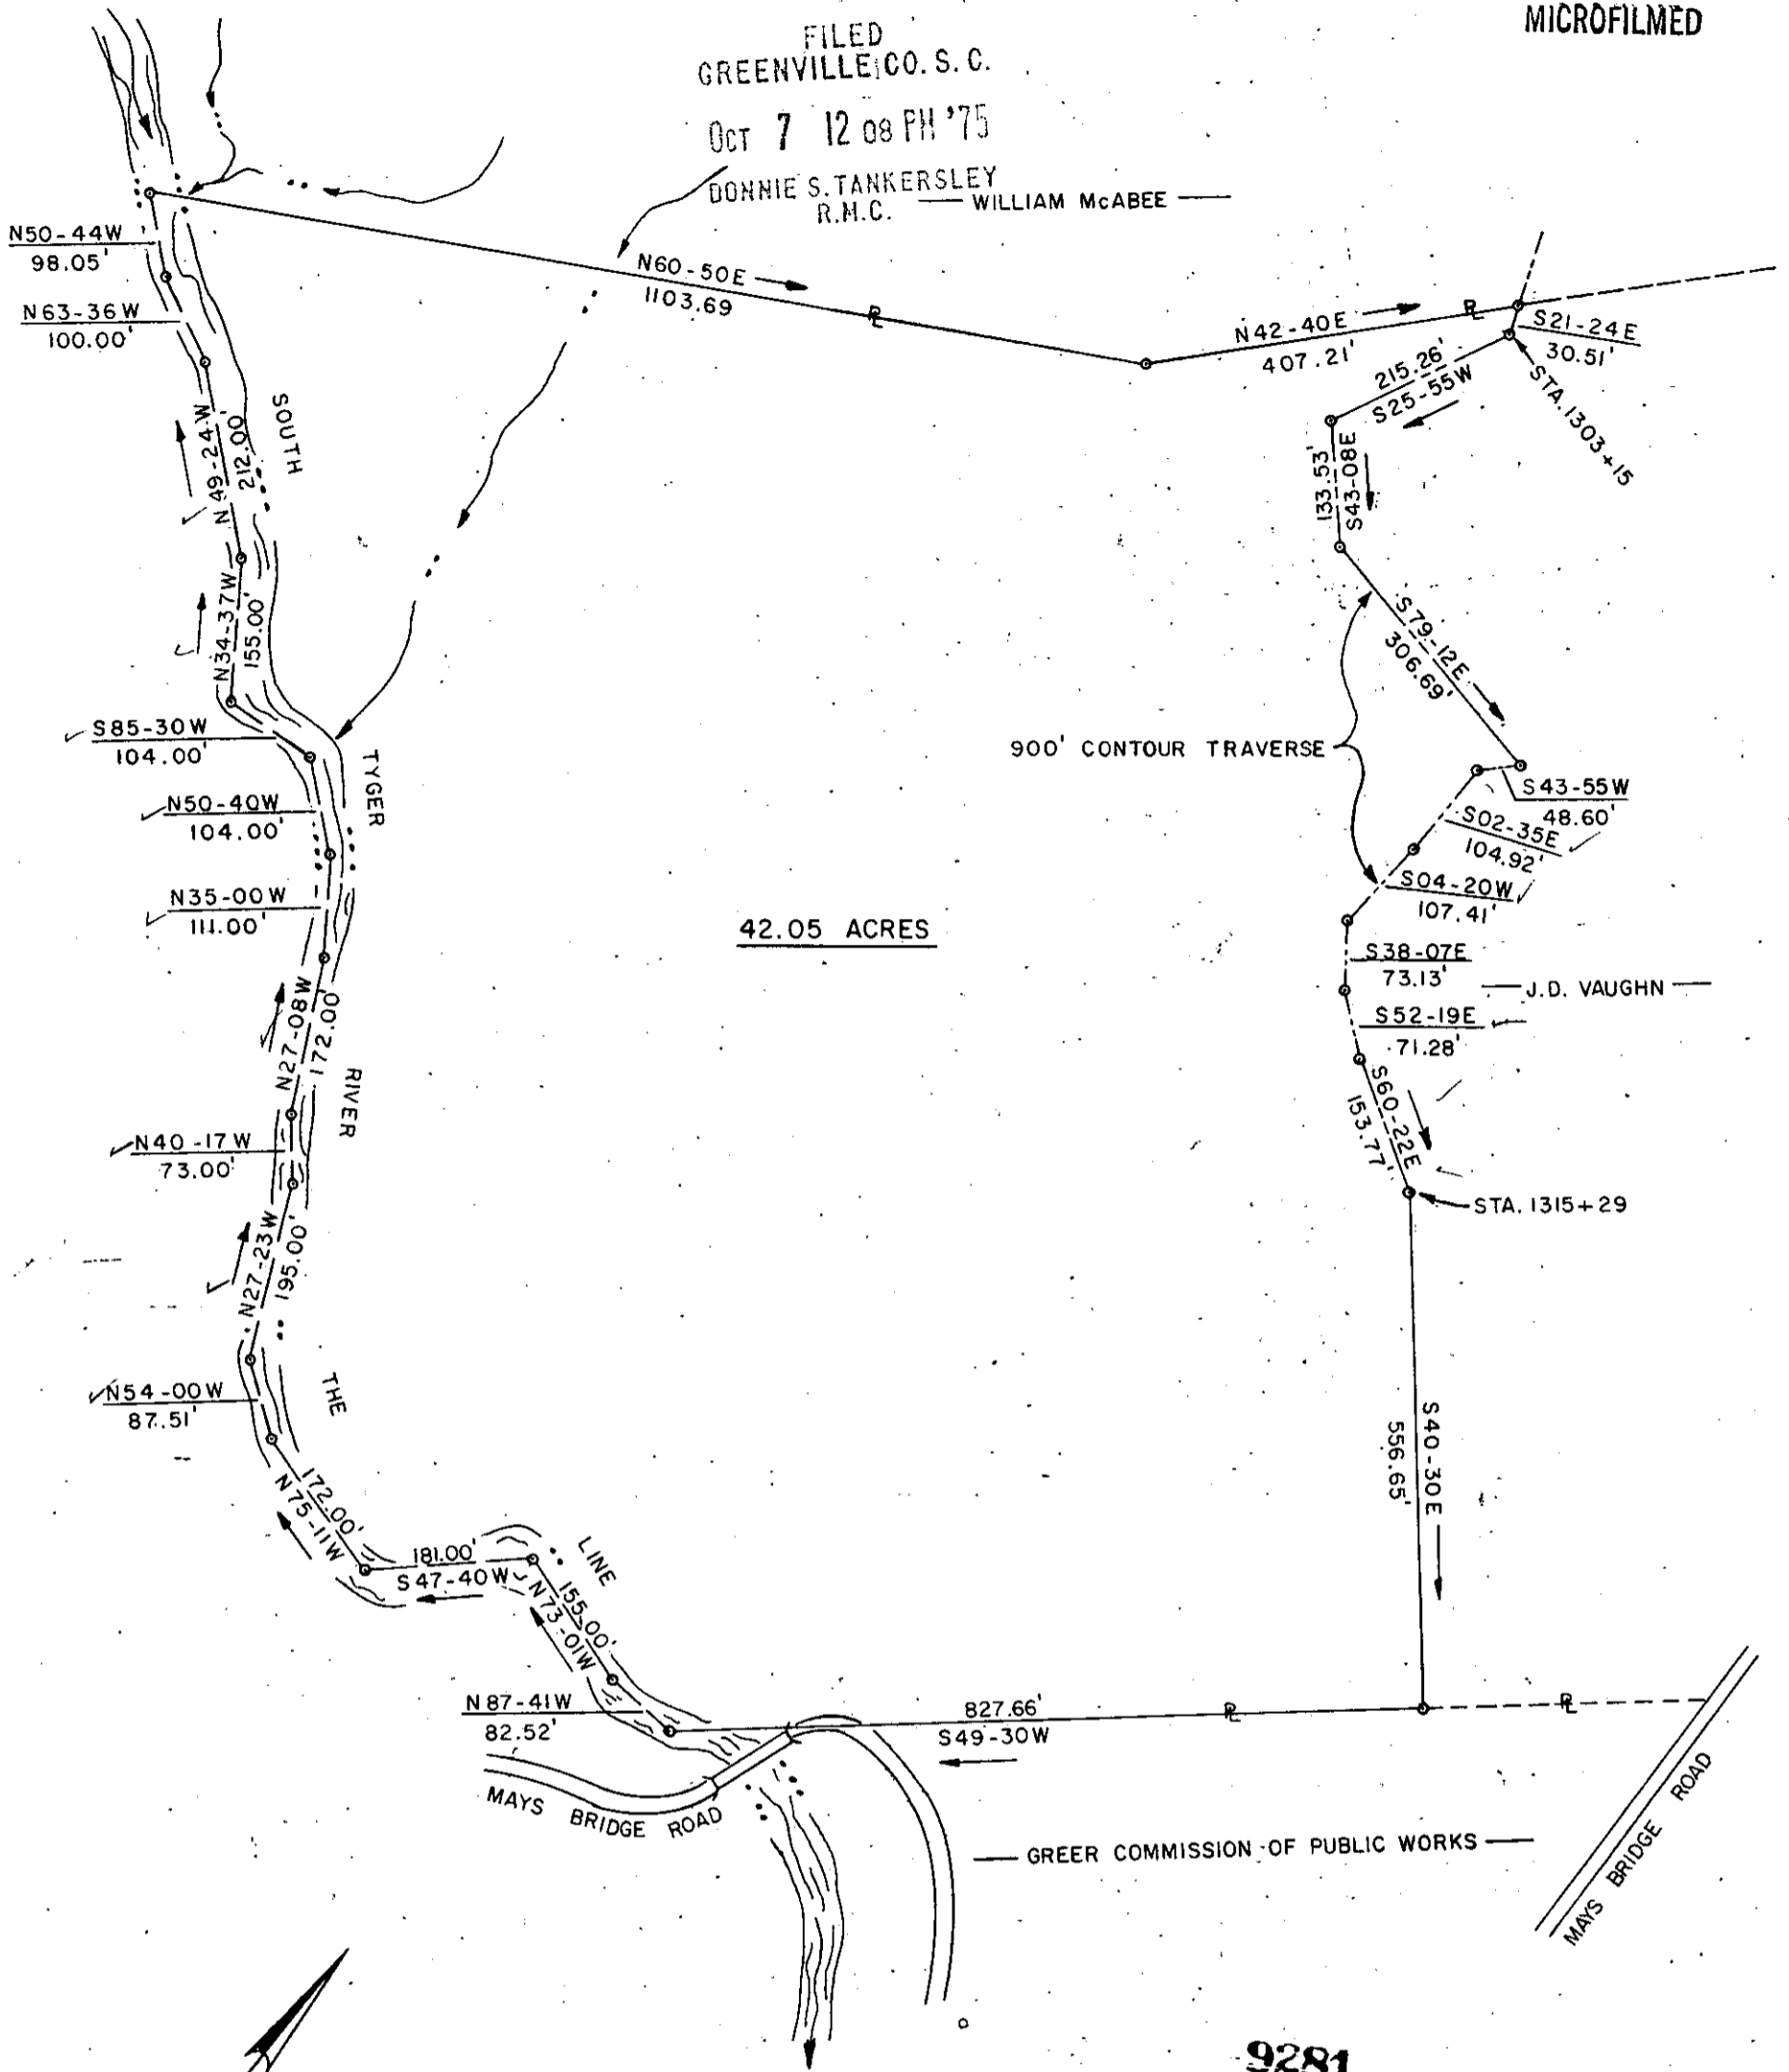

42.05 ACRES

900' CONTOUR TRAVERSE

J. D. VAUGHN

GREER COMMISSION OF PUBLIC WORKS

9281

✓ 5L-93

REFERENCES  
BLOCK BOOK: 633.2-1-6  
DEED BOOK: 603-492  
R<sub>L</sub> = PROPERTY LINE

NOTE: WATERWAYS TAKEN FROM PHOTOGRAMMETRY

◇				
◇				
REV.	DATE	BY	DESCRIPTION	APP.

REVISION

GREER COMMISSION OF PUBLIC WORKS  
**LAKE JOHN A. ROBINSON**

PROPERTY OF  
J. D. VAUGHN

LOCATED NEAR GREER

GREENVILLE CO., SOUTH CAROLINA

**enwright associates**  
ENGINEERS  
GREENVILLE, S.C.

FILE NO.	CLIENTS.	RETIRED.
CES	G.C.P.W.	F.E.B.
DRAWN.	DESIGN.	CHECK.

DATE.	SCALE.	DWG NO.
12-28-74	1" = 200 FEET	71523-68

RECORDING FEE  
PAID \$ 2.00