


RECORDING FEE
PAID \$ 1.00

THACKSTON

S 17° 00' E 179.15' (163.9') S 17° 00' E 127.95' (143.2')

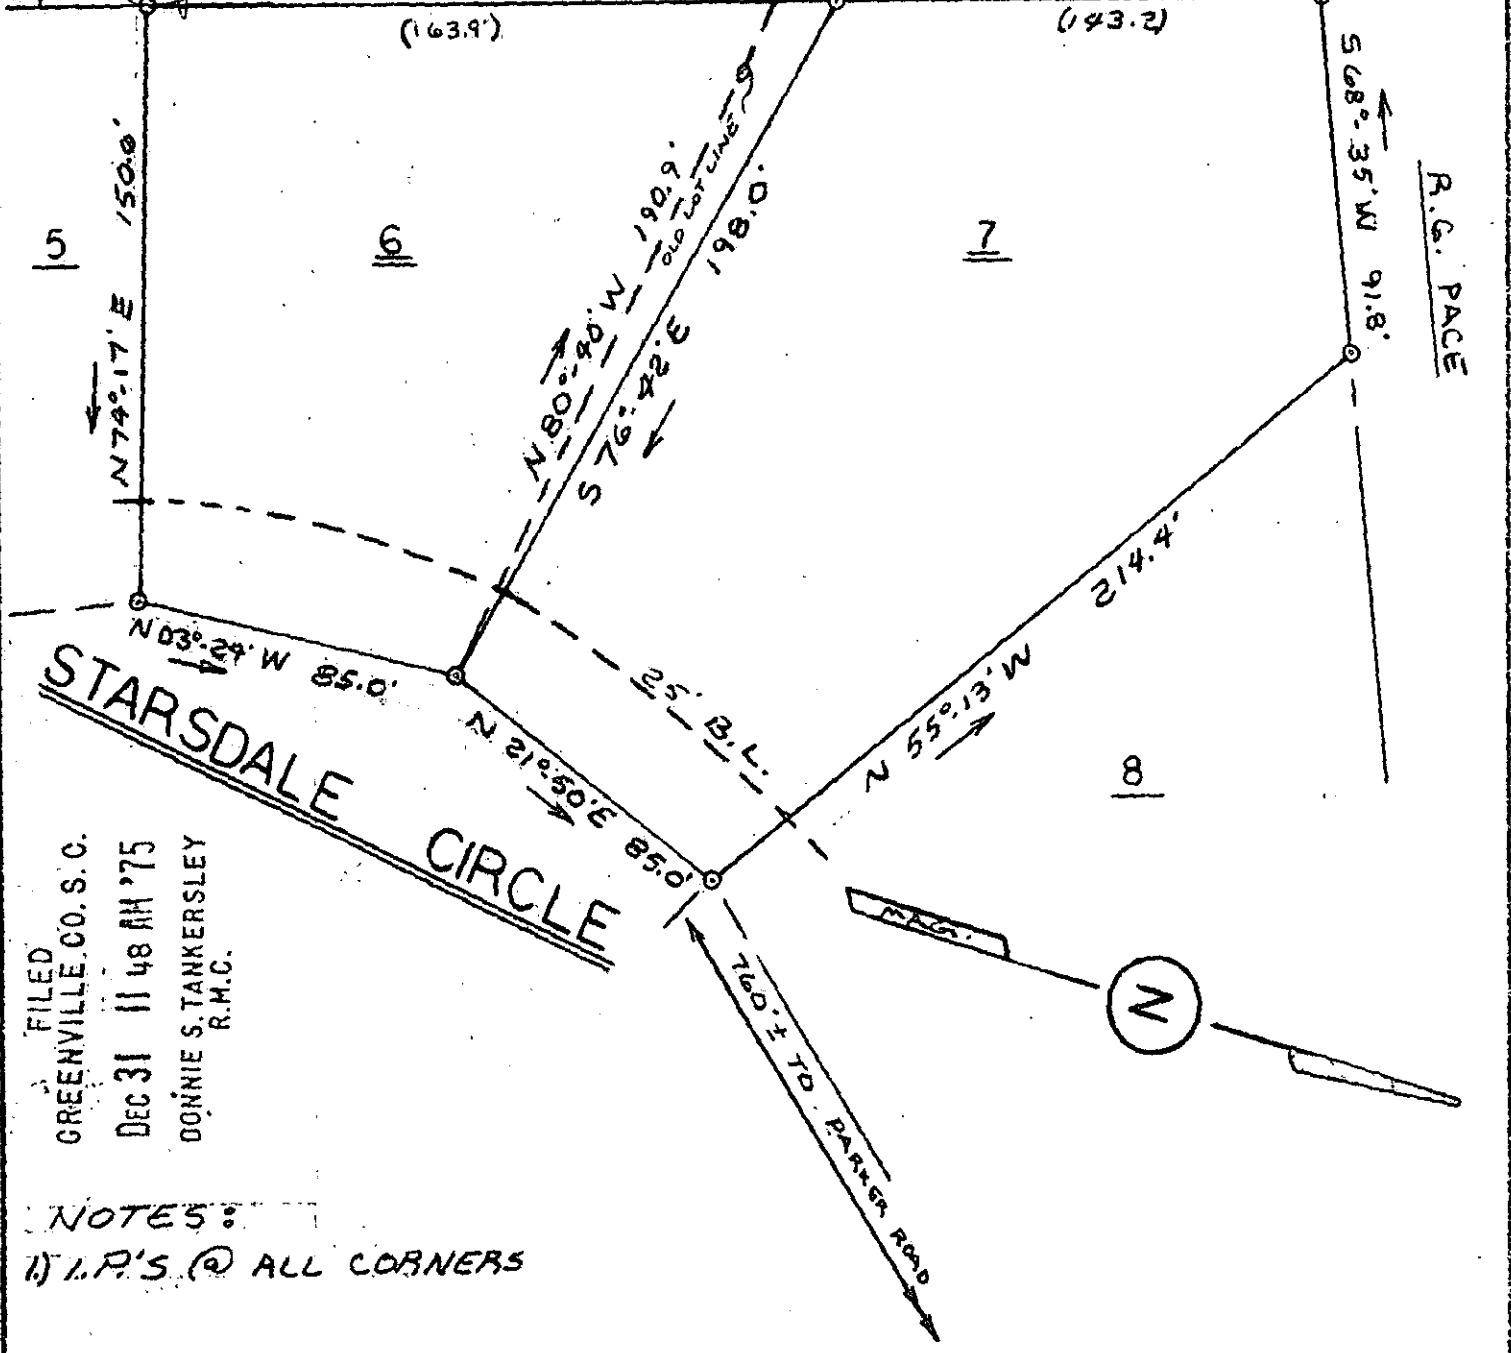

FILED
GREENVILLE CO. S.C.
DEC 31 11 48 AM '75
DONNIE S. TANKERSLEY
R.M.C.

NOTES:
1) I.P.'S. @ ALL CORNERS

DEC 31 1975 16754
✓ 50-22



STATE OF SOUTH CAROLINA
GREENVILLE COUNTY

— REVISION OF —
LOTS 6 & 7

STARSDALE MANOR

FREELAND & ASSOCIATES
Engineers • Land Surveyors
GREENVILLE, S.C.

SURVY MC FL
DRAW FL
CHECK JF
SCALE 1" = 50'
DATE 12-30-75
DWG. NO. 75-773