


MICROFILMED

LINE OF REEBY RIVER IS THE LINE

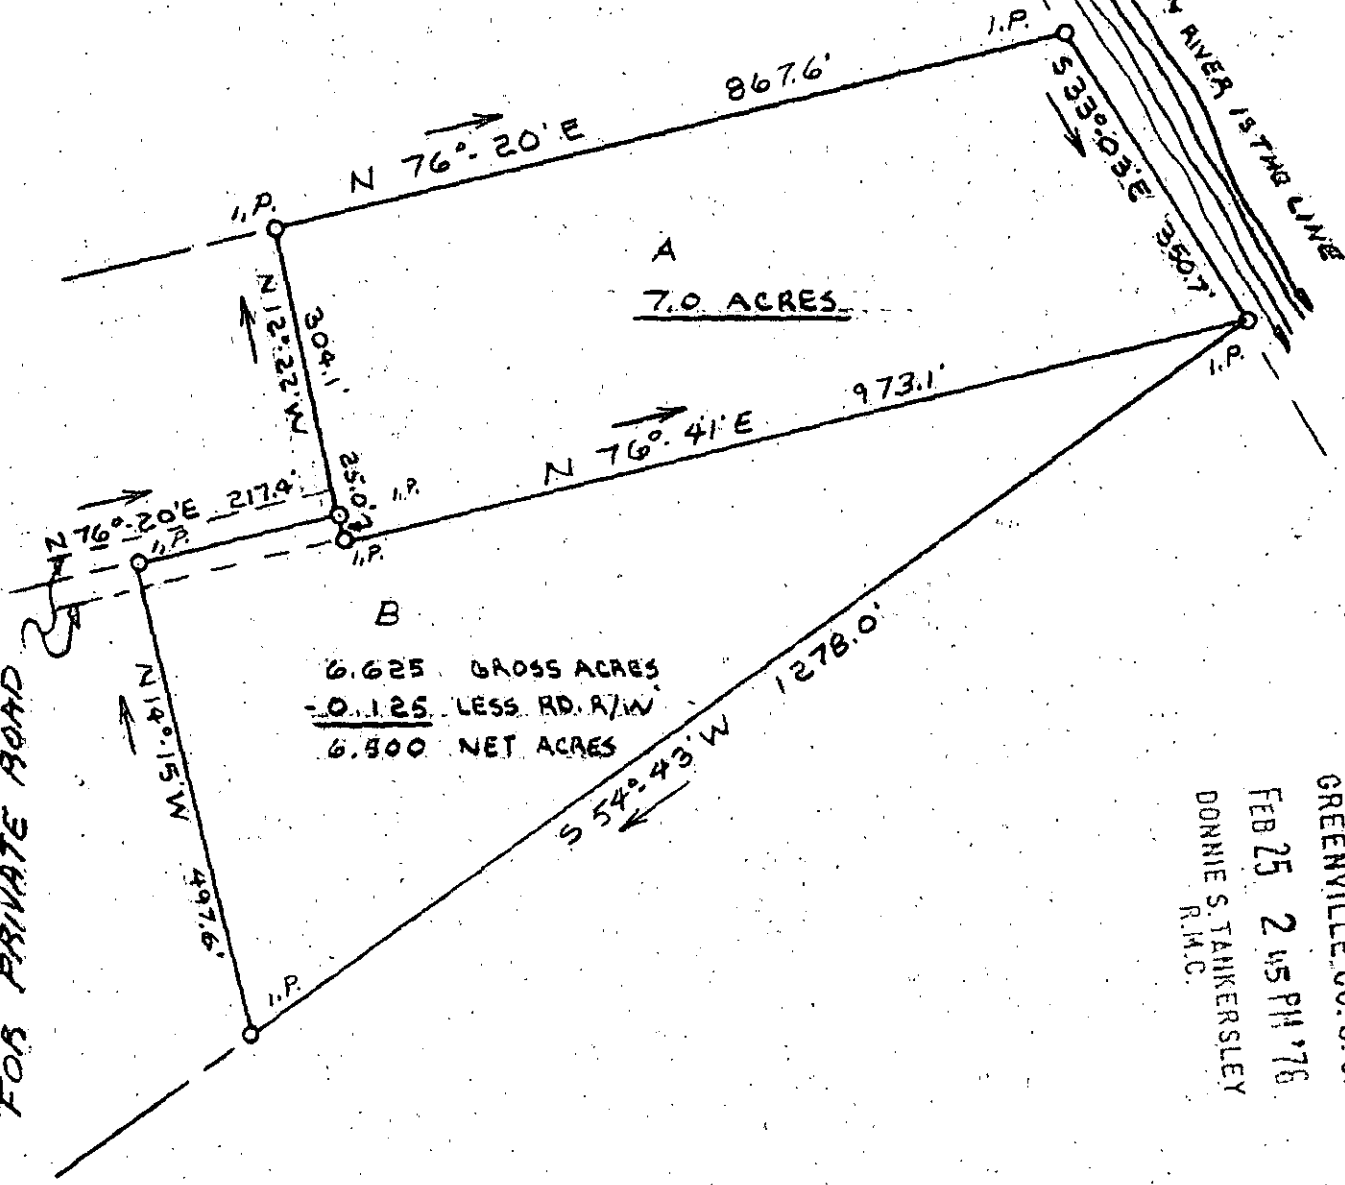


50' B/W RESERVED FOR PRIVATE ROAD



FILED  
GREENVILLE, CO. S. C.  
FEB 25 2 45 PM '76  
DONNIE S. TANKERSLEY  
R.M.C.

3 21545

5-Q-77

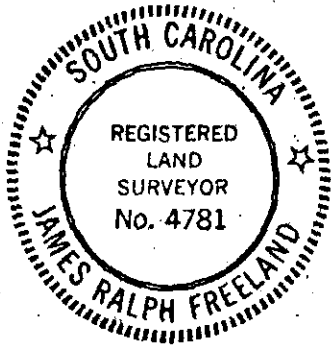

**STATE OF SOUTH CAROLINA  
GREENVILLE COUNTY**

A PORTION OF THE  
WILLIE MACKKEY

ESTATE

RECORDING FEE  
PAID \$ 1.00

FEB 25 1976

FREELAND & ASSOCIATES  
Engineers • Land Surveyors

GREENVILLE, S. C.

SURVEY	FL & MC
DRAWN	FL
CHECK	MC
SCALE	1" = 200'
DATE	2-6-76
DWG. NO.	75-674

SEAL