


FILED
GREENVILLE CO. S. C.
MAR 2 1 51 PM '76
DONNIE S. TANKERSLEY
R.M.C.

MICROFILMED

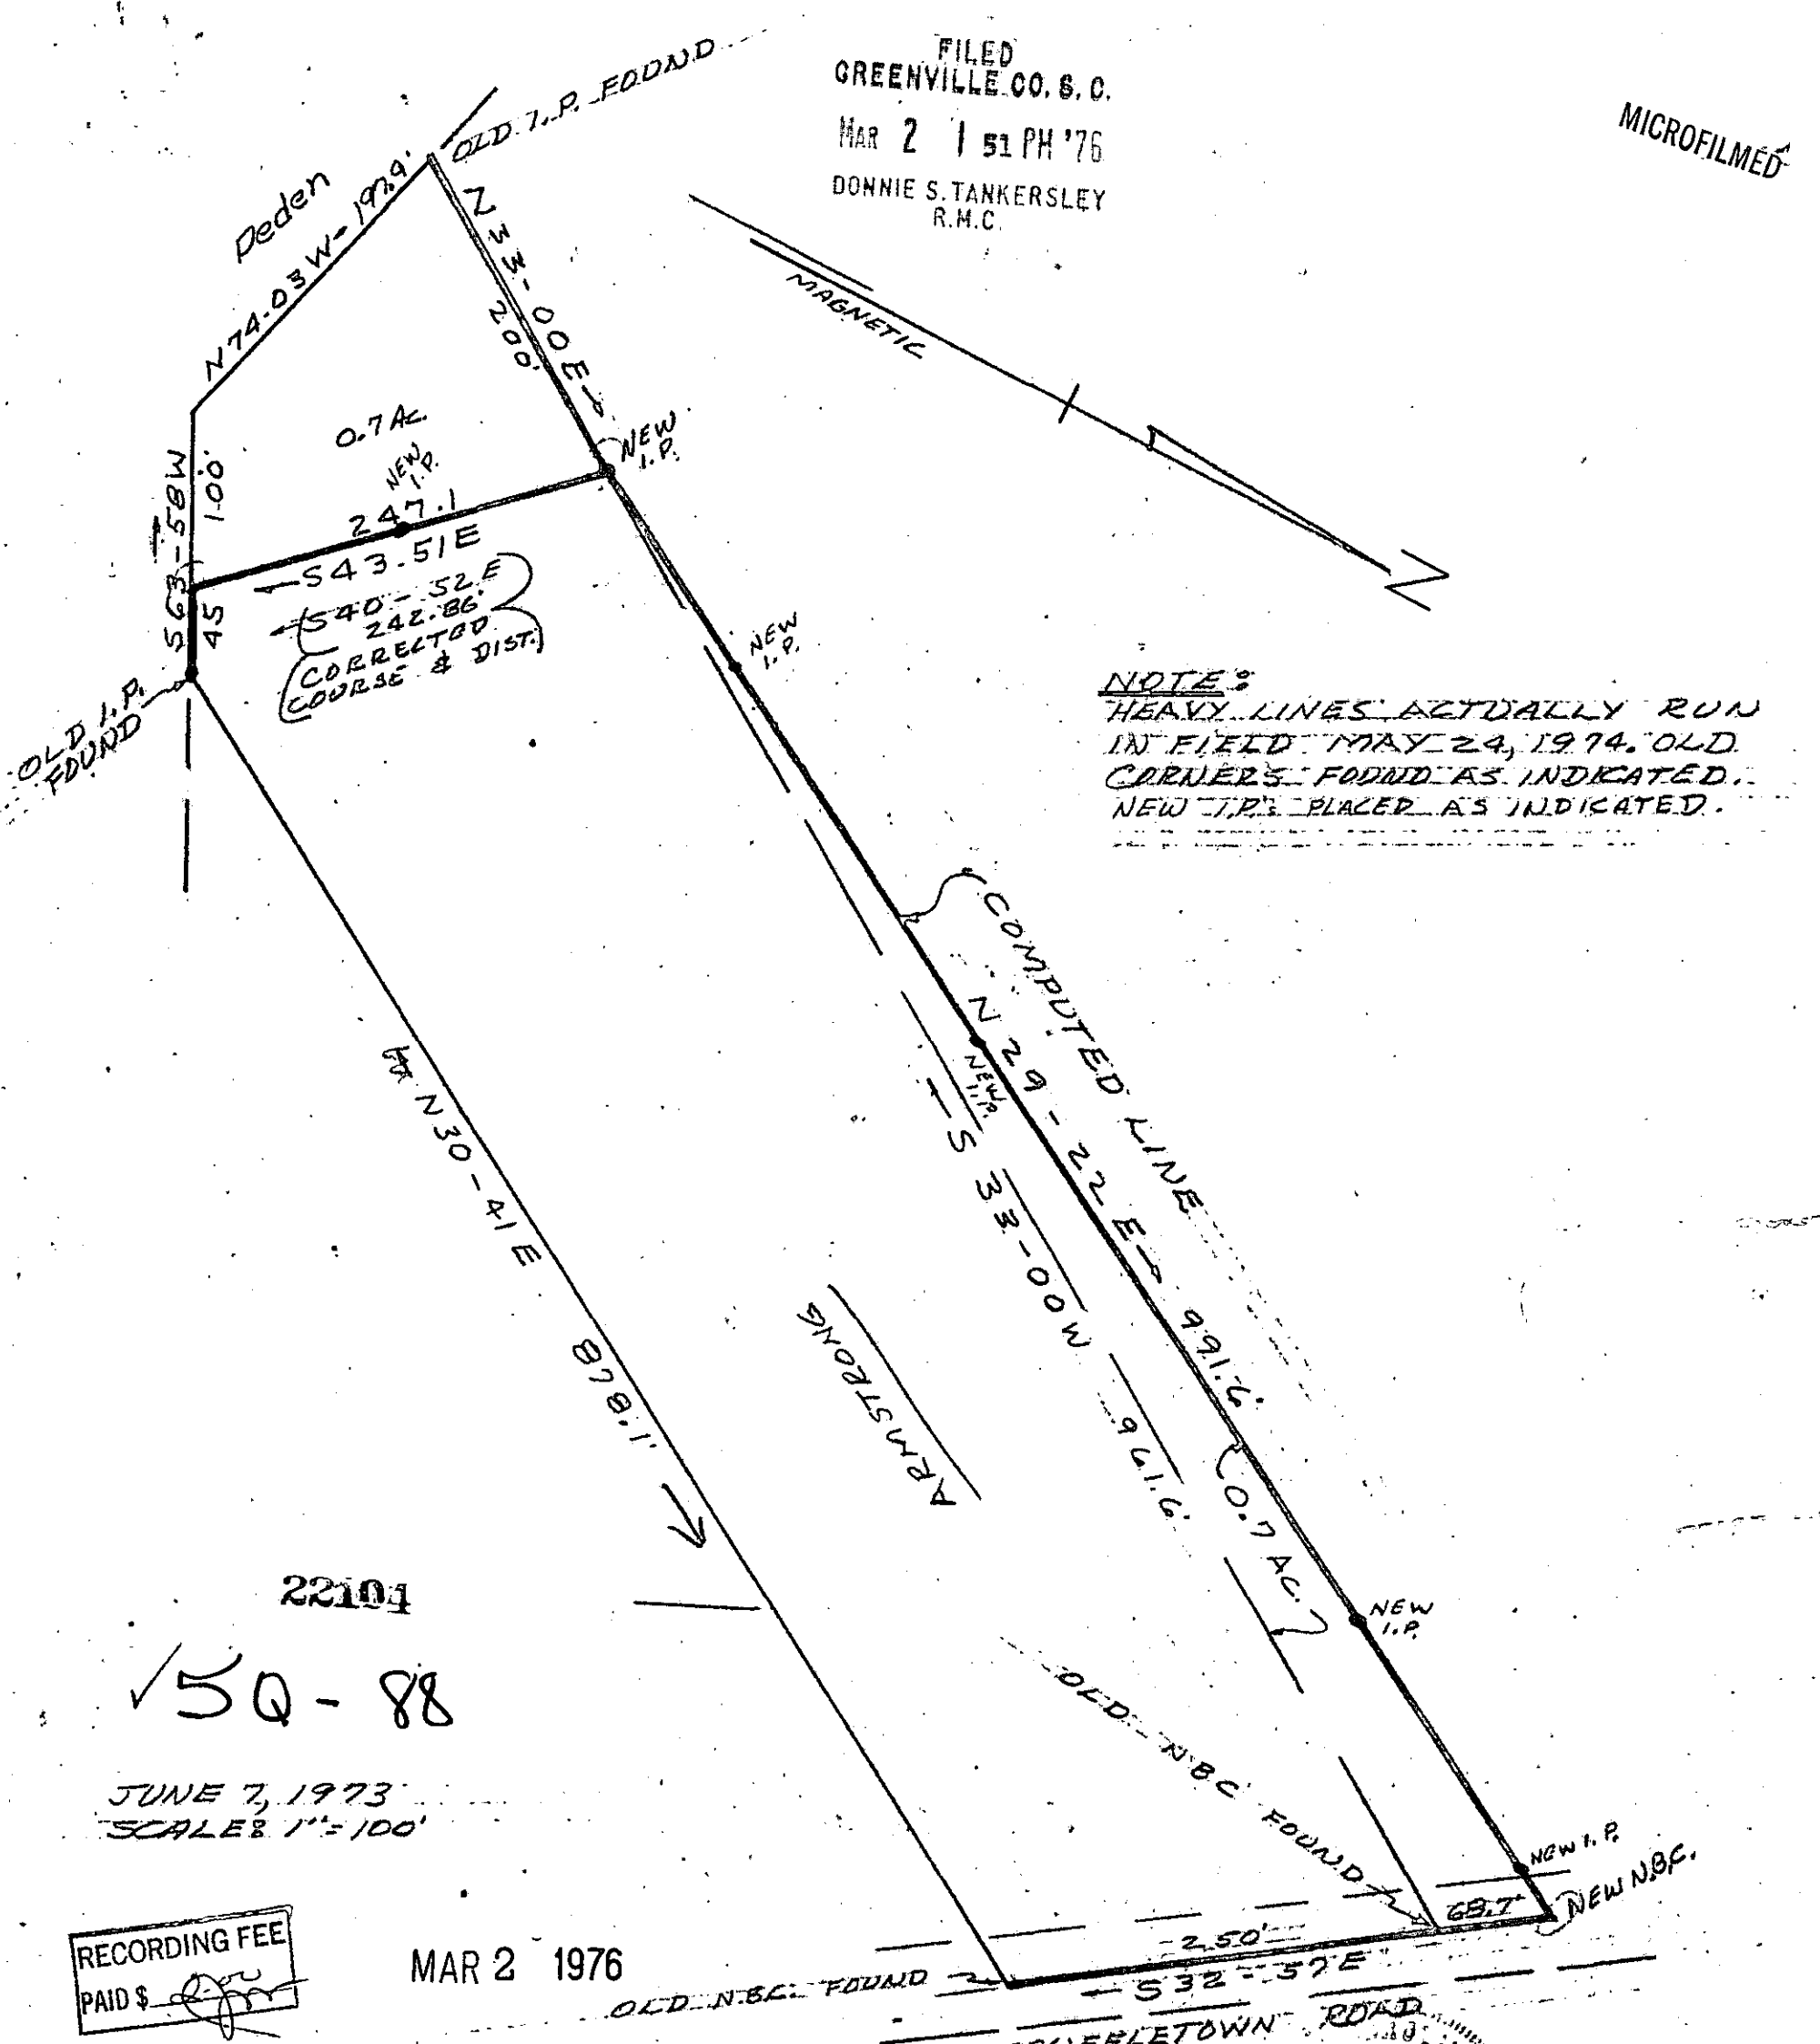

NOTE:
HEAVY LINES ACTUALLY RUN
IN FIELD MAY 24, 1974. OLD
CORNERS FOUND AS INDICATED.
NEW T.P.'S PLACED AS INDICATED.

22104

✓ 50-88

JUNE 7, 1973
SCALE 1" = 100'

RECORDING FEE
PAID \$ *[Signature]*

MAR 2 1976

DRAWN FROM PLAT OF SURVEY FOR DON & MARGARET NICHOLS
BY CAROLINA SURVEYING CO. LTD. MAY 22, 1972. NO FIELD SURVEY
MADE. COMPUTED LINE BY CAMPBELL & CLARKSON, SURVEYORS, INC.
[Signature]
CLARKSON
2589

N.B. 107A