


# 184,300.34

S.C. HIGHWAY No 291

EISENHOWER DRIVE

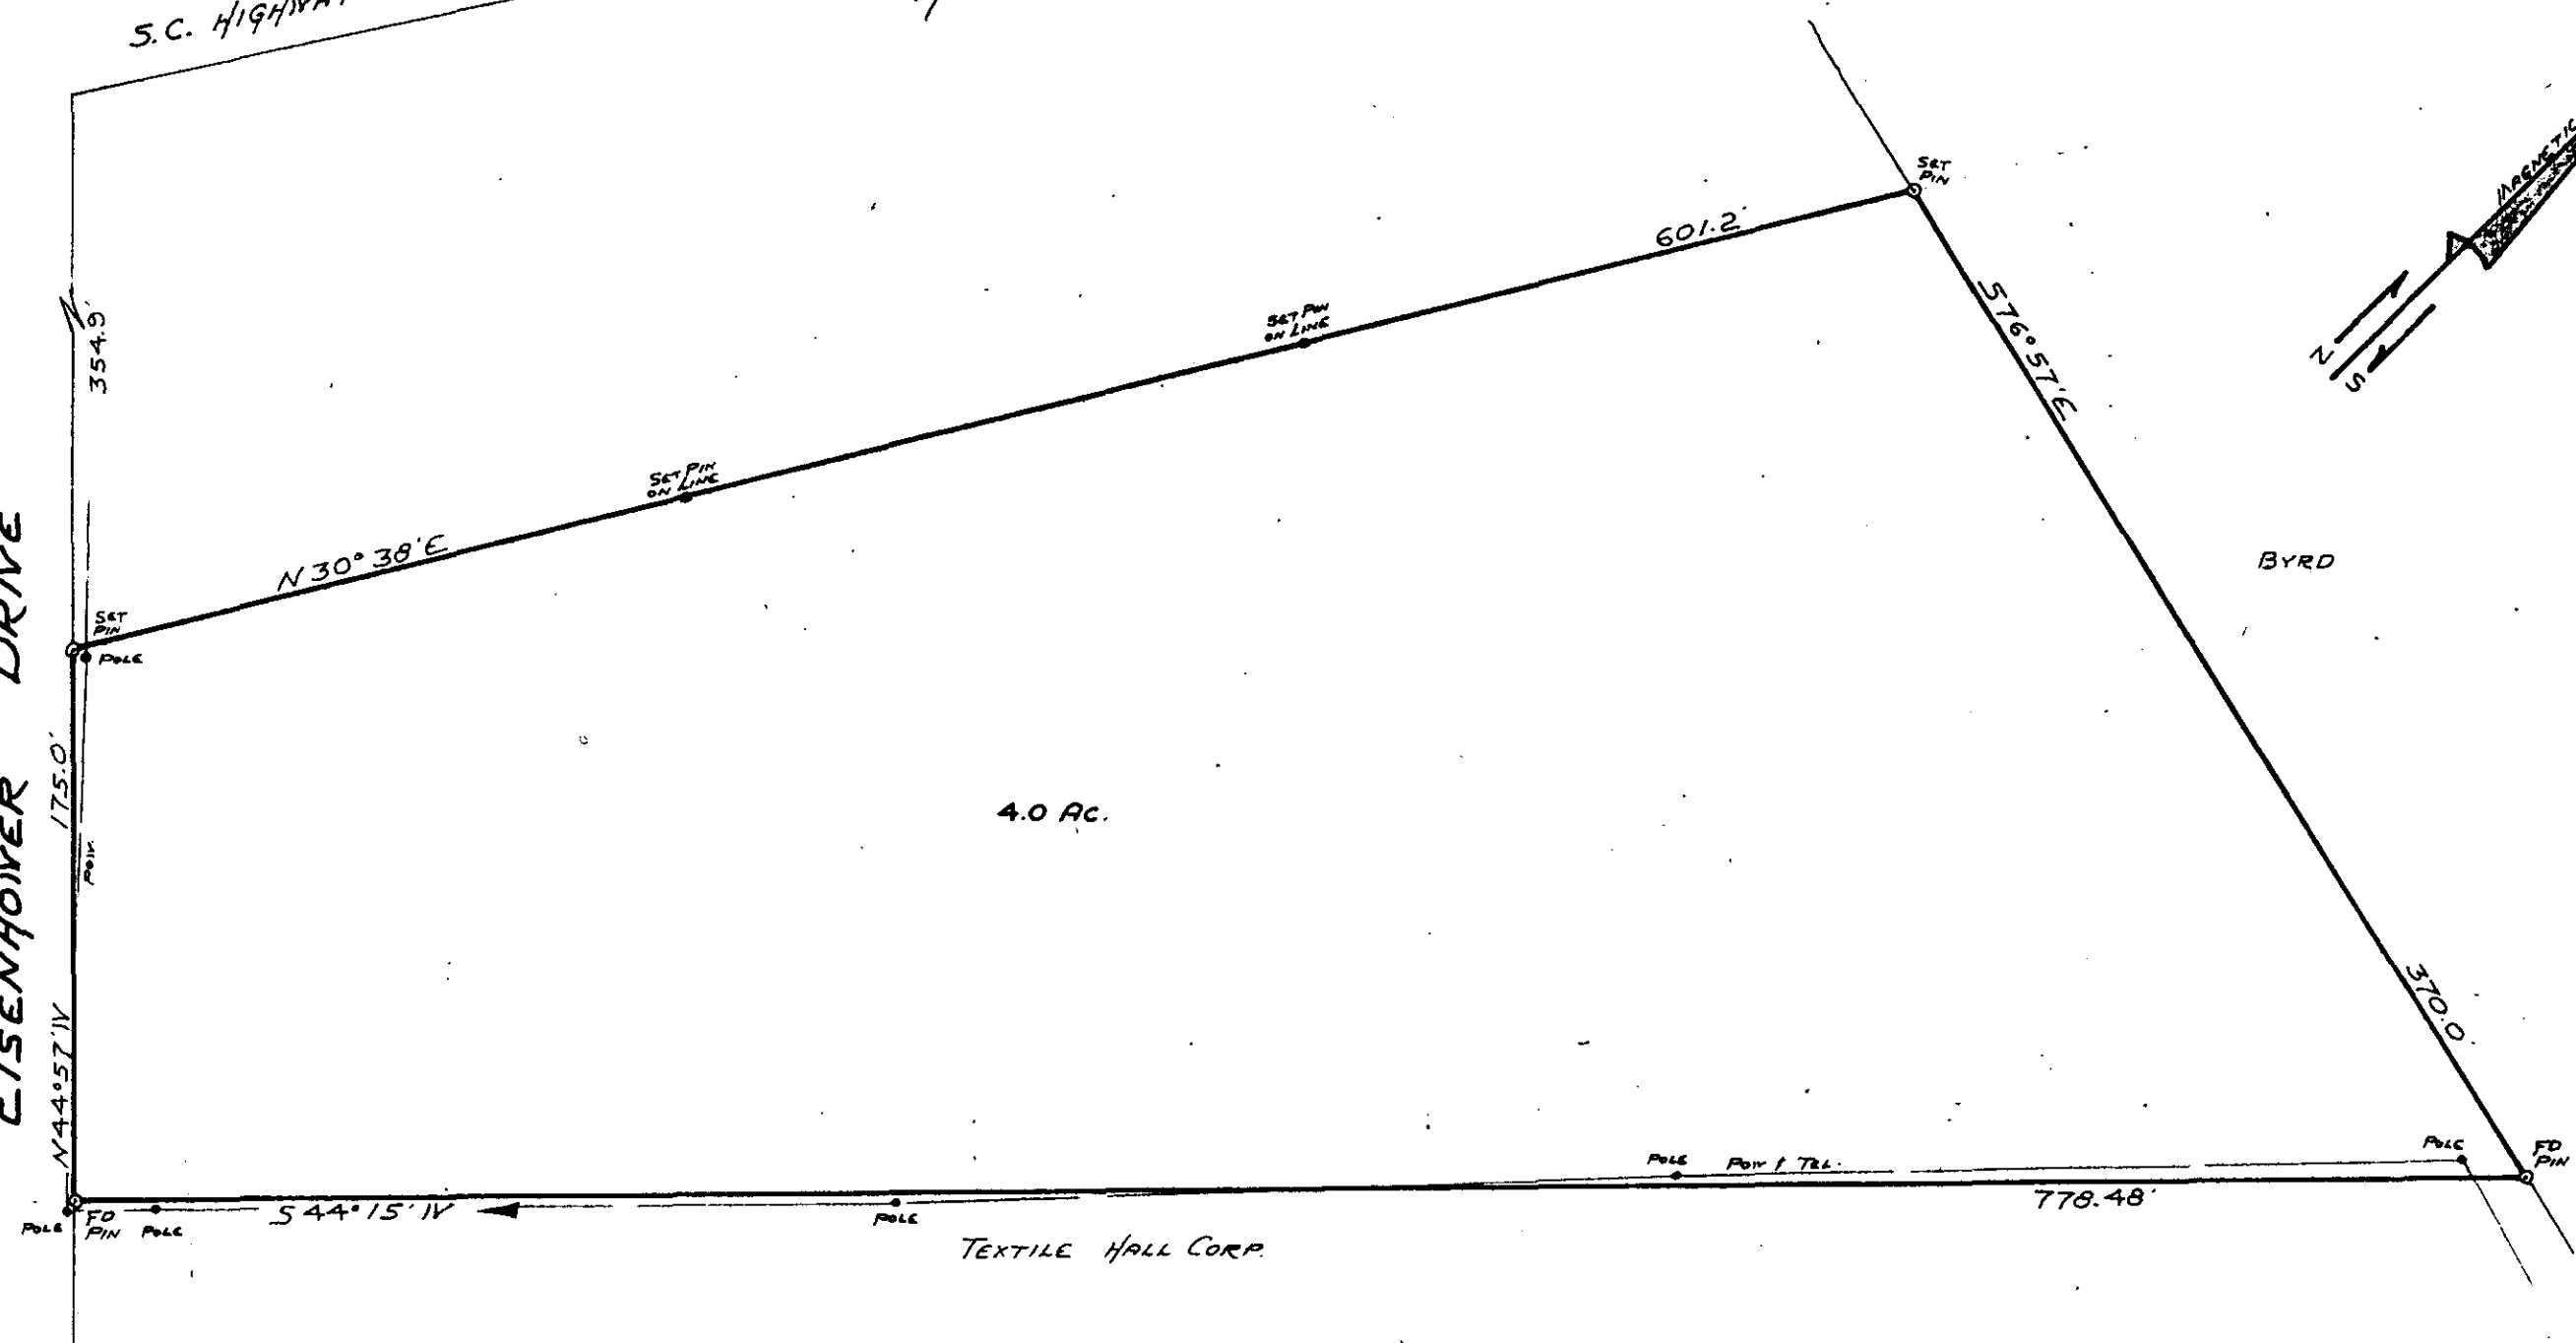

4.0 AC.

TEXTILE HALL CORP.

BYRD

FILED  
 GREENVILLE CO. S.C.  
 JUN 17 9 38 AM '76  
 DONNIE S. TANKERSLEY  
 R.M.C.

PROPERTY OF  
**TEXTILE HALL CORPORATION**  
 GREENVILLE, SOUTH CAROLINA  
 MAY 25, 1976 SCALE 1" = 60'

JUN 17 1976

32849

5-T-39

RECORDED  
 PAGE 8 200

SOUTH CAROLINA  
 REGISTERED  
 BY CAMPBELL & CLARKSON  
 SURVEYORS, INC.  
*H.C. Campbell*  
 S.C.R.L.S. No. 2589

MICROFILMED