



SALUDA LAKE

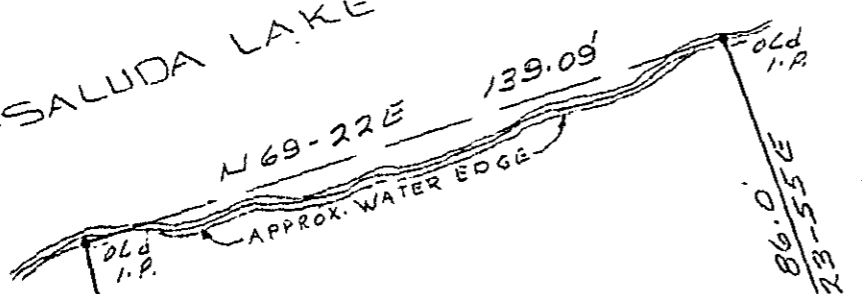

B.E. HUFF

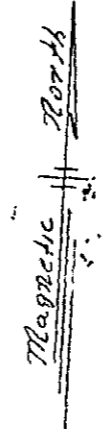


MICROFILMED

FILED
GREENVILLE CO. S.C.
NOV 1 9 54 AM '76
DONNIE S. TANKERSLEY
R.M.C.

SAMUEL S. GLENN
228.6' TOTAL
194.23'


1.036 AC.

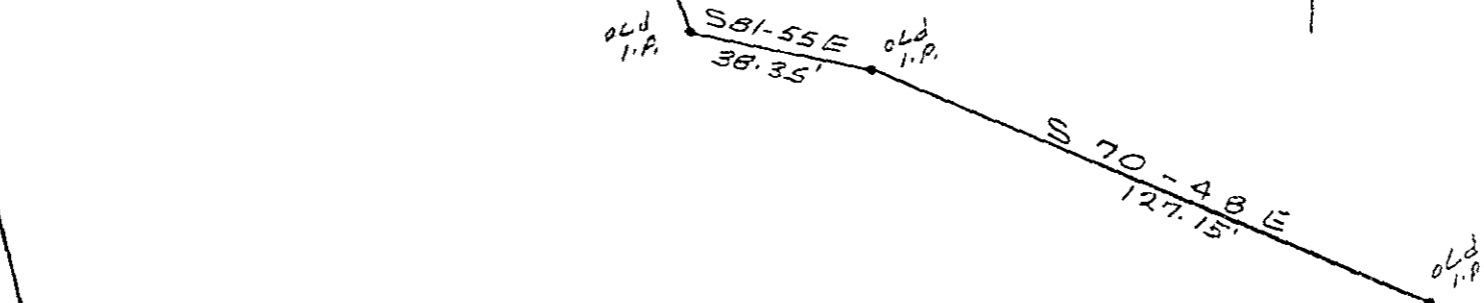

682.05'

770.10' SALUDA CIRCLE

EASTCLIFFE WAY

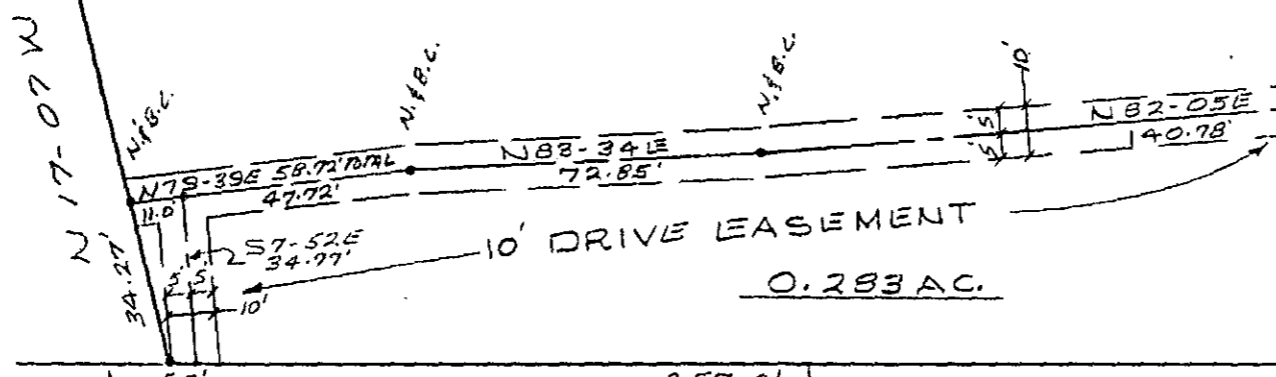

10' DRIVE LEASEMENT
0.283 AC.

ROY C. YOUNG

JAMES W. DURHAM

262.9' TOTAL
JAMES W. DURHAM

GEO. R. MORGAN, JR.

PROPERTY OF
H. E. RUNGE

GREENVILLE COUNTY, S.C.
SCALE 1"=40' - 10-7-76

11919



5-T-95

983% 1E

2.00 AS

PIEDMONT ENGINEERS-ARCHITECTS-PLANNERS
GREENVILLE, S.C.

45