

ARTHUR M. WILLIAMS

MICROFILMED

O.I.P. & STONE S 43°-04' E 748.5' O.I.P. & STONE

FORMERLY GOLDEN GROVE CHURCH

0.71 ACRES

W.N. WILLIAMS

148.5' 58.5' 226.3' 285.44' N


588.1' N. 85° 44' S

FILED GREENVILLE CO. S.C. JUN 11 10 11 AM '76 DONNIE S. TANKERSLEY R.M.C.

REF. I.P.P.

REF. I.P.O.

PROPERTY LINE FOLLOWS ROAD B/W.

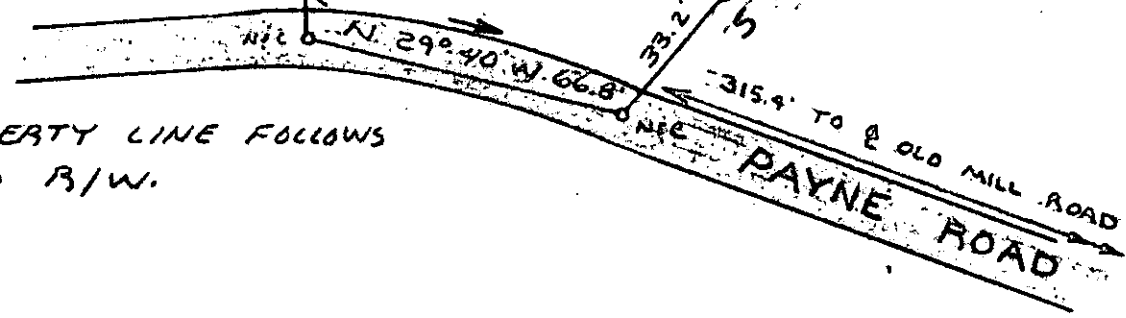


TAX BLK BK 610.2-35.2 & 39

STATE OF SOUTH CAROLINA GREENVILLE COUNTY

FREELAND & ASSOCIATES Engineers • Land Surveyors

GREENVILLE, S. C.

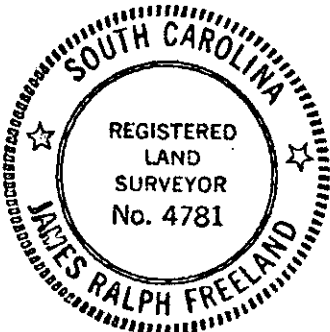

PROPERTY OF

BESSIE BURTS

SURVEY JRF

DRAWN FL

CHECK MC

SCALE 1" = 40'

DATE 6-2-76

DWG. NO. 76-977

54-27

RECORDING FEE PAID \$ 1.00

32286

SEAL