


MICROFILMED

PROPERTY OF
CURRAN EARLE CARR
BLOCK BOOK 601.1
LOT 36

PROPERTY OF
C.H. TRIPP
BLOCK BOOK 5934
LOT 23

PROPERTY OF
ROBERT D. AND
REBECCA B. GREEN

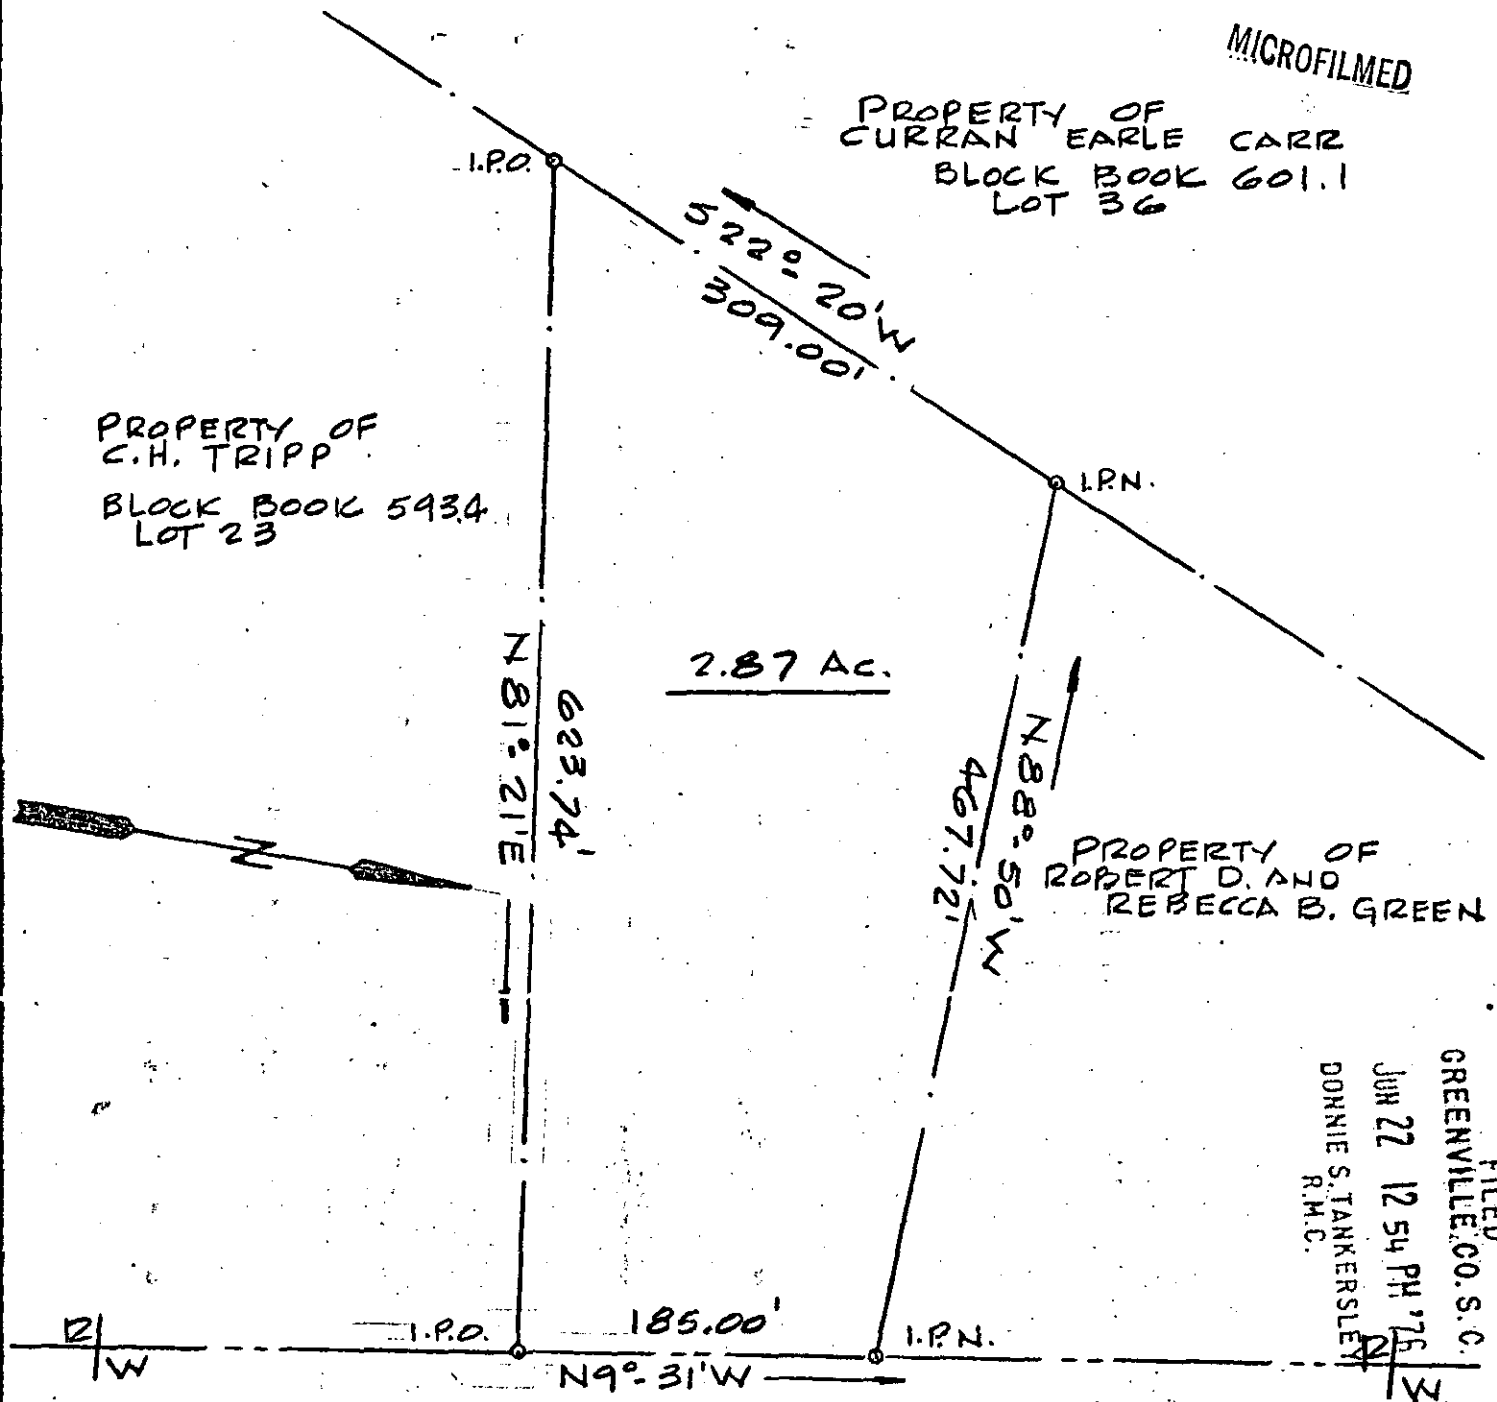

FILED
GREENVILLE CO. S.C.
JUN 22 12 54 PM '76
DONNIE S. TANKERSLEY
R.M.C.

U.S. 25. AUGUSTA ROAD

10 ± MILES TO GREENVILLE, SC. →

Robert S. Jones

5-4-53

ROBERT S. JONES RLS. NO 4782

PLAT OF PROPERTY OF
W. MARSHALL, JR. AND LINDA F. GREEN

THIS PROPERTY IS PART OF THE
PROPERTY OF BOBBIE MOON GREEN,
LOT 22, OF BLOCK BOOK 5934;
PLAT BOOK M, PAGE 87, LOT NO. 1.

MOONVILLE COMMUNITY - GROVE TOWNSHIP
GREENVILLE COUNTY, SOUTH CAROLINA
SCALE: 1"=100 FT.
JUNE 8, 1976

33424

RECORDING OFFICE
PAID \$