



MICROFILMED

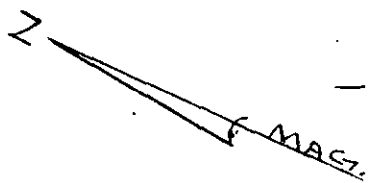

This is to certify that on July 22 15, 1976, I surveyed the property shown on this plat, known as Lot 93, of the Homer Styles Property, recorded in the R.M.C. Office of Greenville County in Deed Book 825 on Page 433, and that the property lines, walls and buildings are as shown hereon; that the building located on said lot does not encroach or project on adjacent streets or property, and that no adjacent walls or buildings encroach or project on said premises, and that no utility lines cross this property except as shown hereon.


James R. Freeland
James R. Freeland R.L.S. 4781

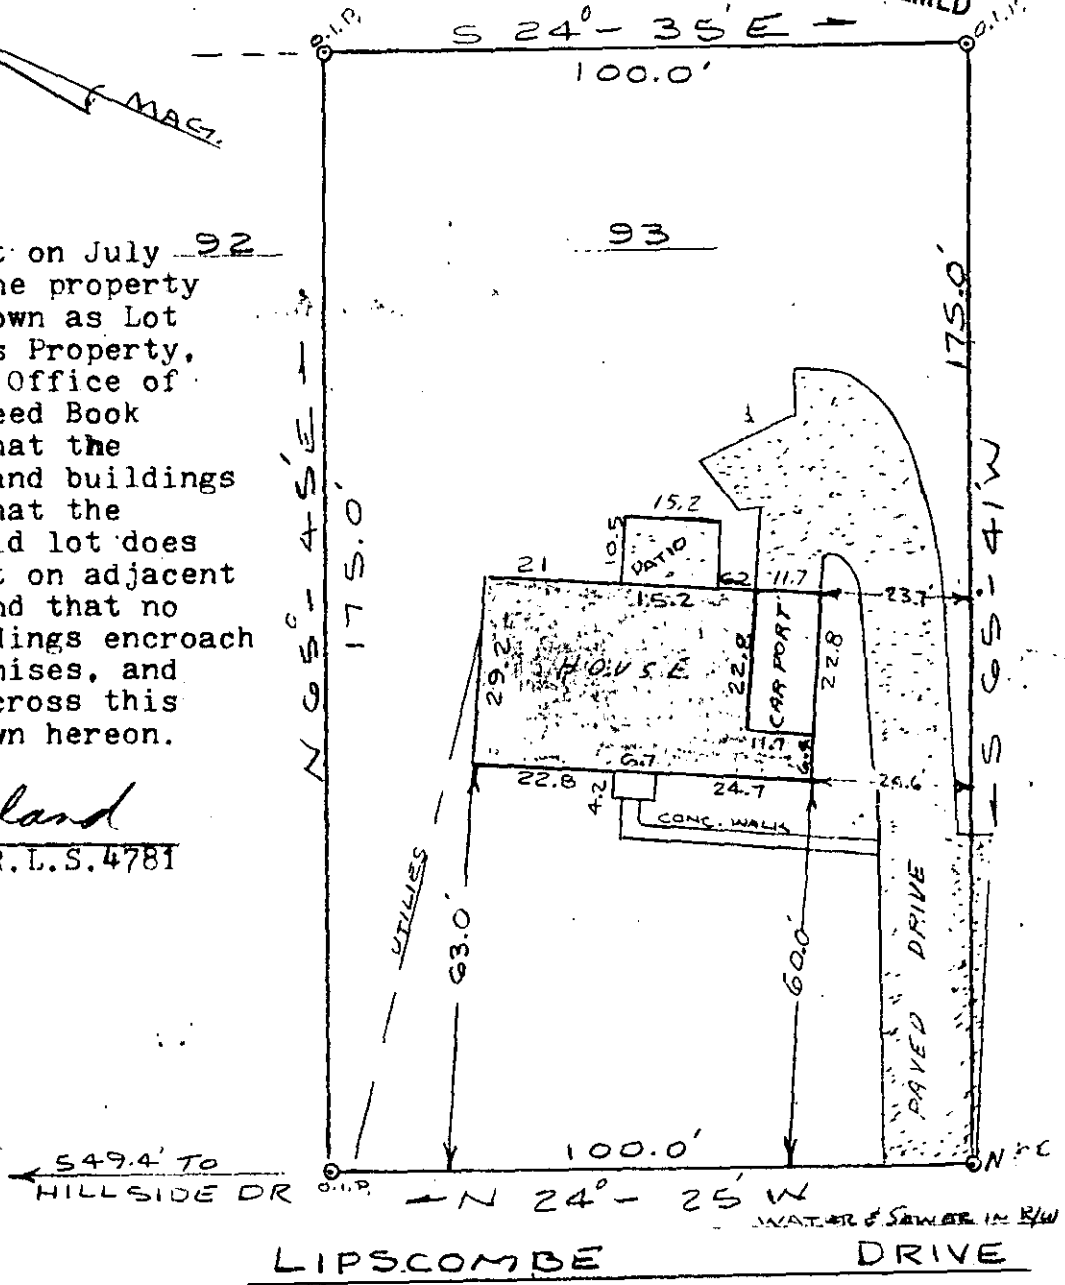

FILED
GREENVILLE, CO. S. C.
JUL 20 11 08 AM '76
JAMES R. TANKERSLEY
REGISTERED LAND SURVEYOR
R.M.C.
SOUTH CAROLINA
REGISTERED LAND SURVEYOR
JAMES RALPH FREELAND

1893
✓ 5-4-101 JUL 20 1976

RECORDING FEE
PAID \$ 10.00

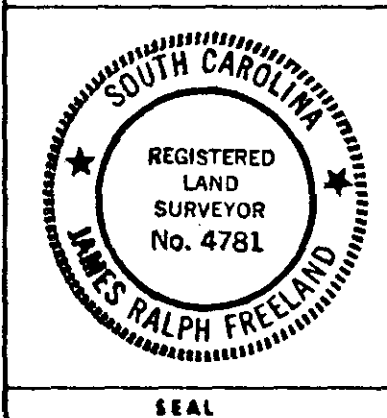

**STATE OF SOUTH CAROLINA
GREENVILLE COUNTY**
HOMER STYLES PROP.
LOT NO 93
PROPERTY OF
WILLIAM EDWARD MERCHANT

FREELAND & ASSOCIATES
Engineers • Land Surveyors
GREENVILLE, S. C.
SURVEY F. L.
DRAWN J. S.
CHECK J. E.
SCALE 1" = 30'
DATE 7-15-76
DWG. NO. 76-1059