
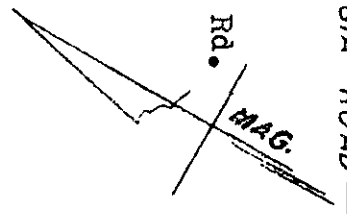


(FORMERLY ROBERT ROBINSON)

S 30-13 E 420.00

2.025 ACRES
(SEPTIC SYSTEM)

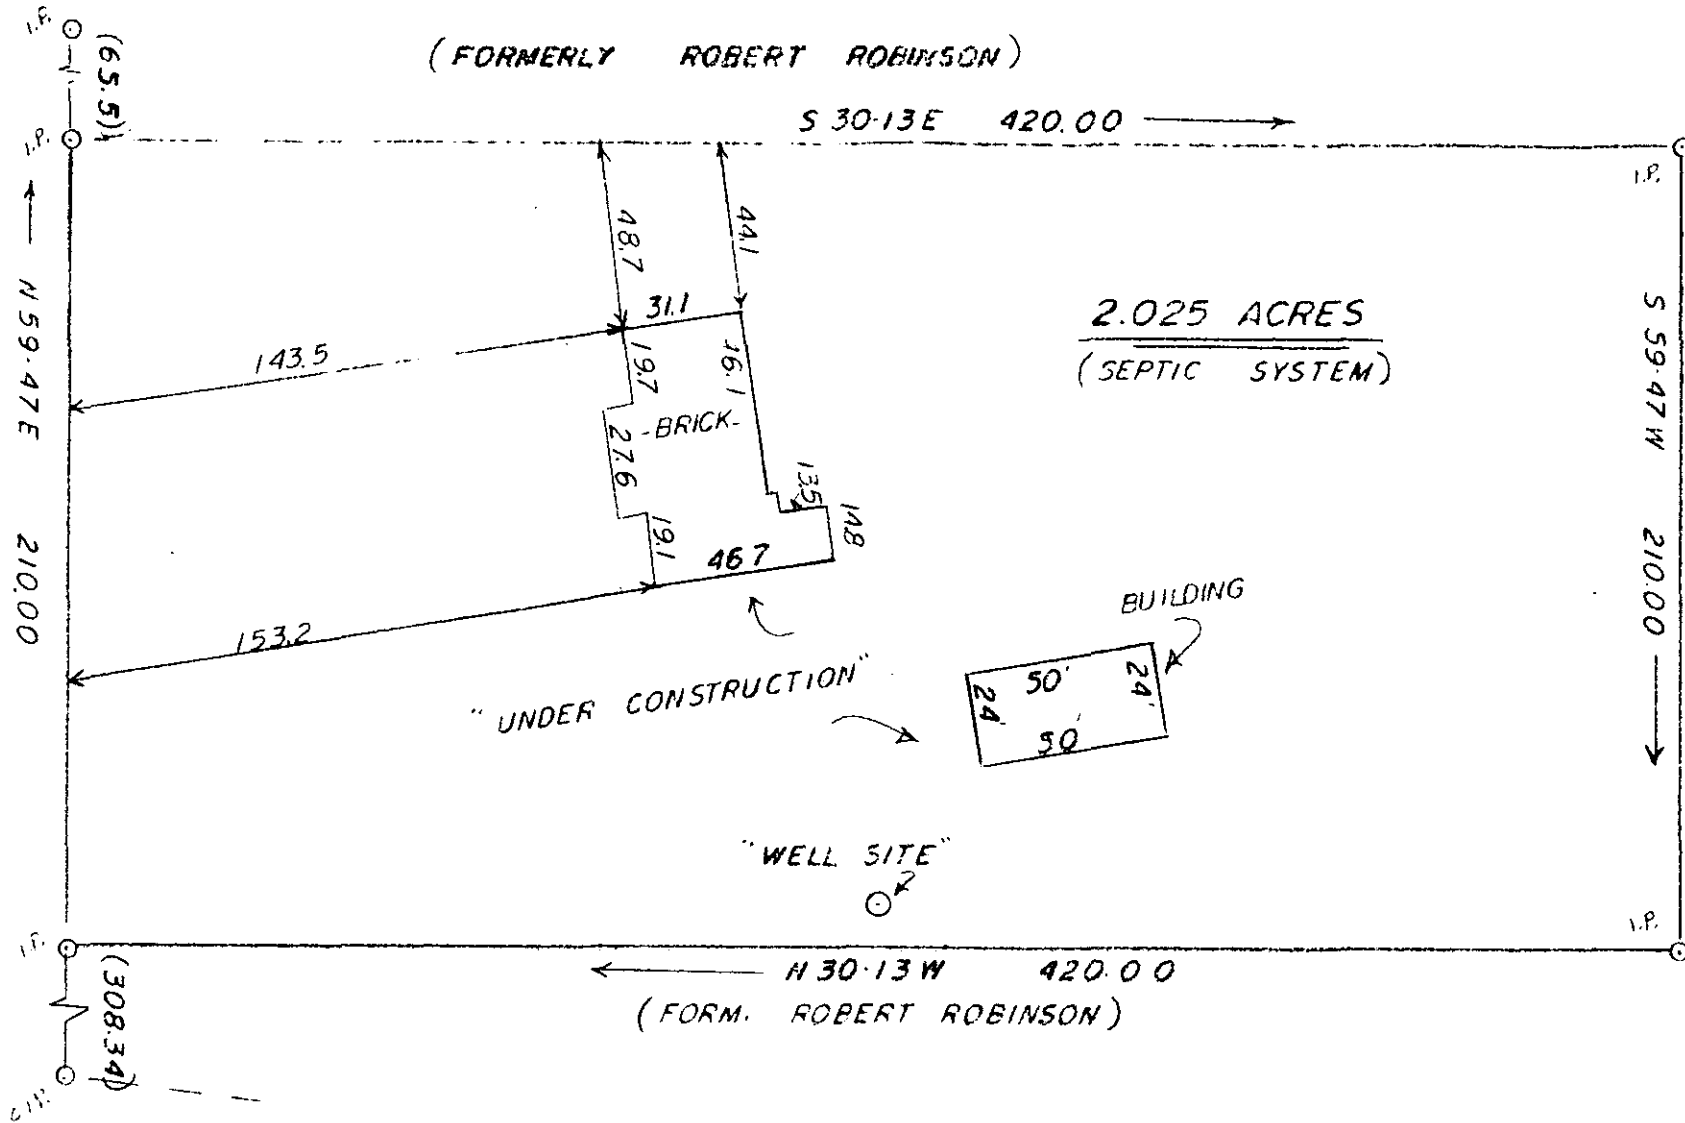

+ 1150' to Standing Springs Rd.

WEST GEORGIA ROAD

Out of 574.5-1-8

RECORDING FEE
PAID \$ 1.00

PROPERTY OF REV. ROY FLEMING

NEAR SIMPSONVILLE, S.C.
SCALE: 1"=50 FEET


GREENVILLE COUNTY
AUGUST 13, 1976

J. L. MONTGOMERY, III

DONNIE S. TANKERSLEY
R.M.C.

SEP 13 10 55 AM '76

GREENVILLE CO. S.C.

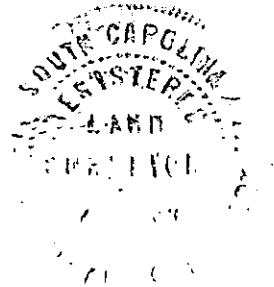

MICROFILMED

SEP 13 1976 15-V-84

7162

F.E.L. - B.W.