


FILED
 GREENVILLE CO. S. C.
 DEC 30 1 17 PM '76
 DONNIE S. TANKERSLEY
 R.M.C.

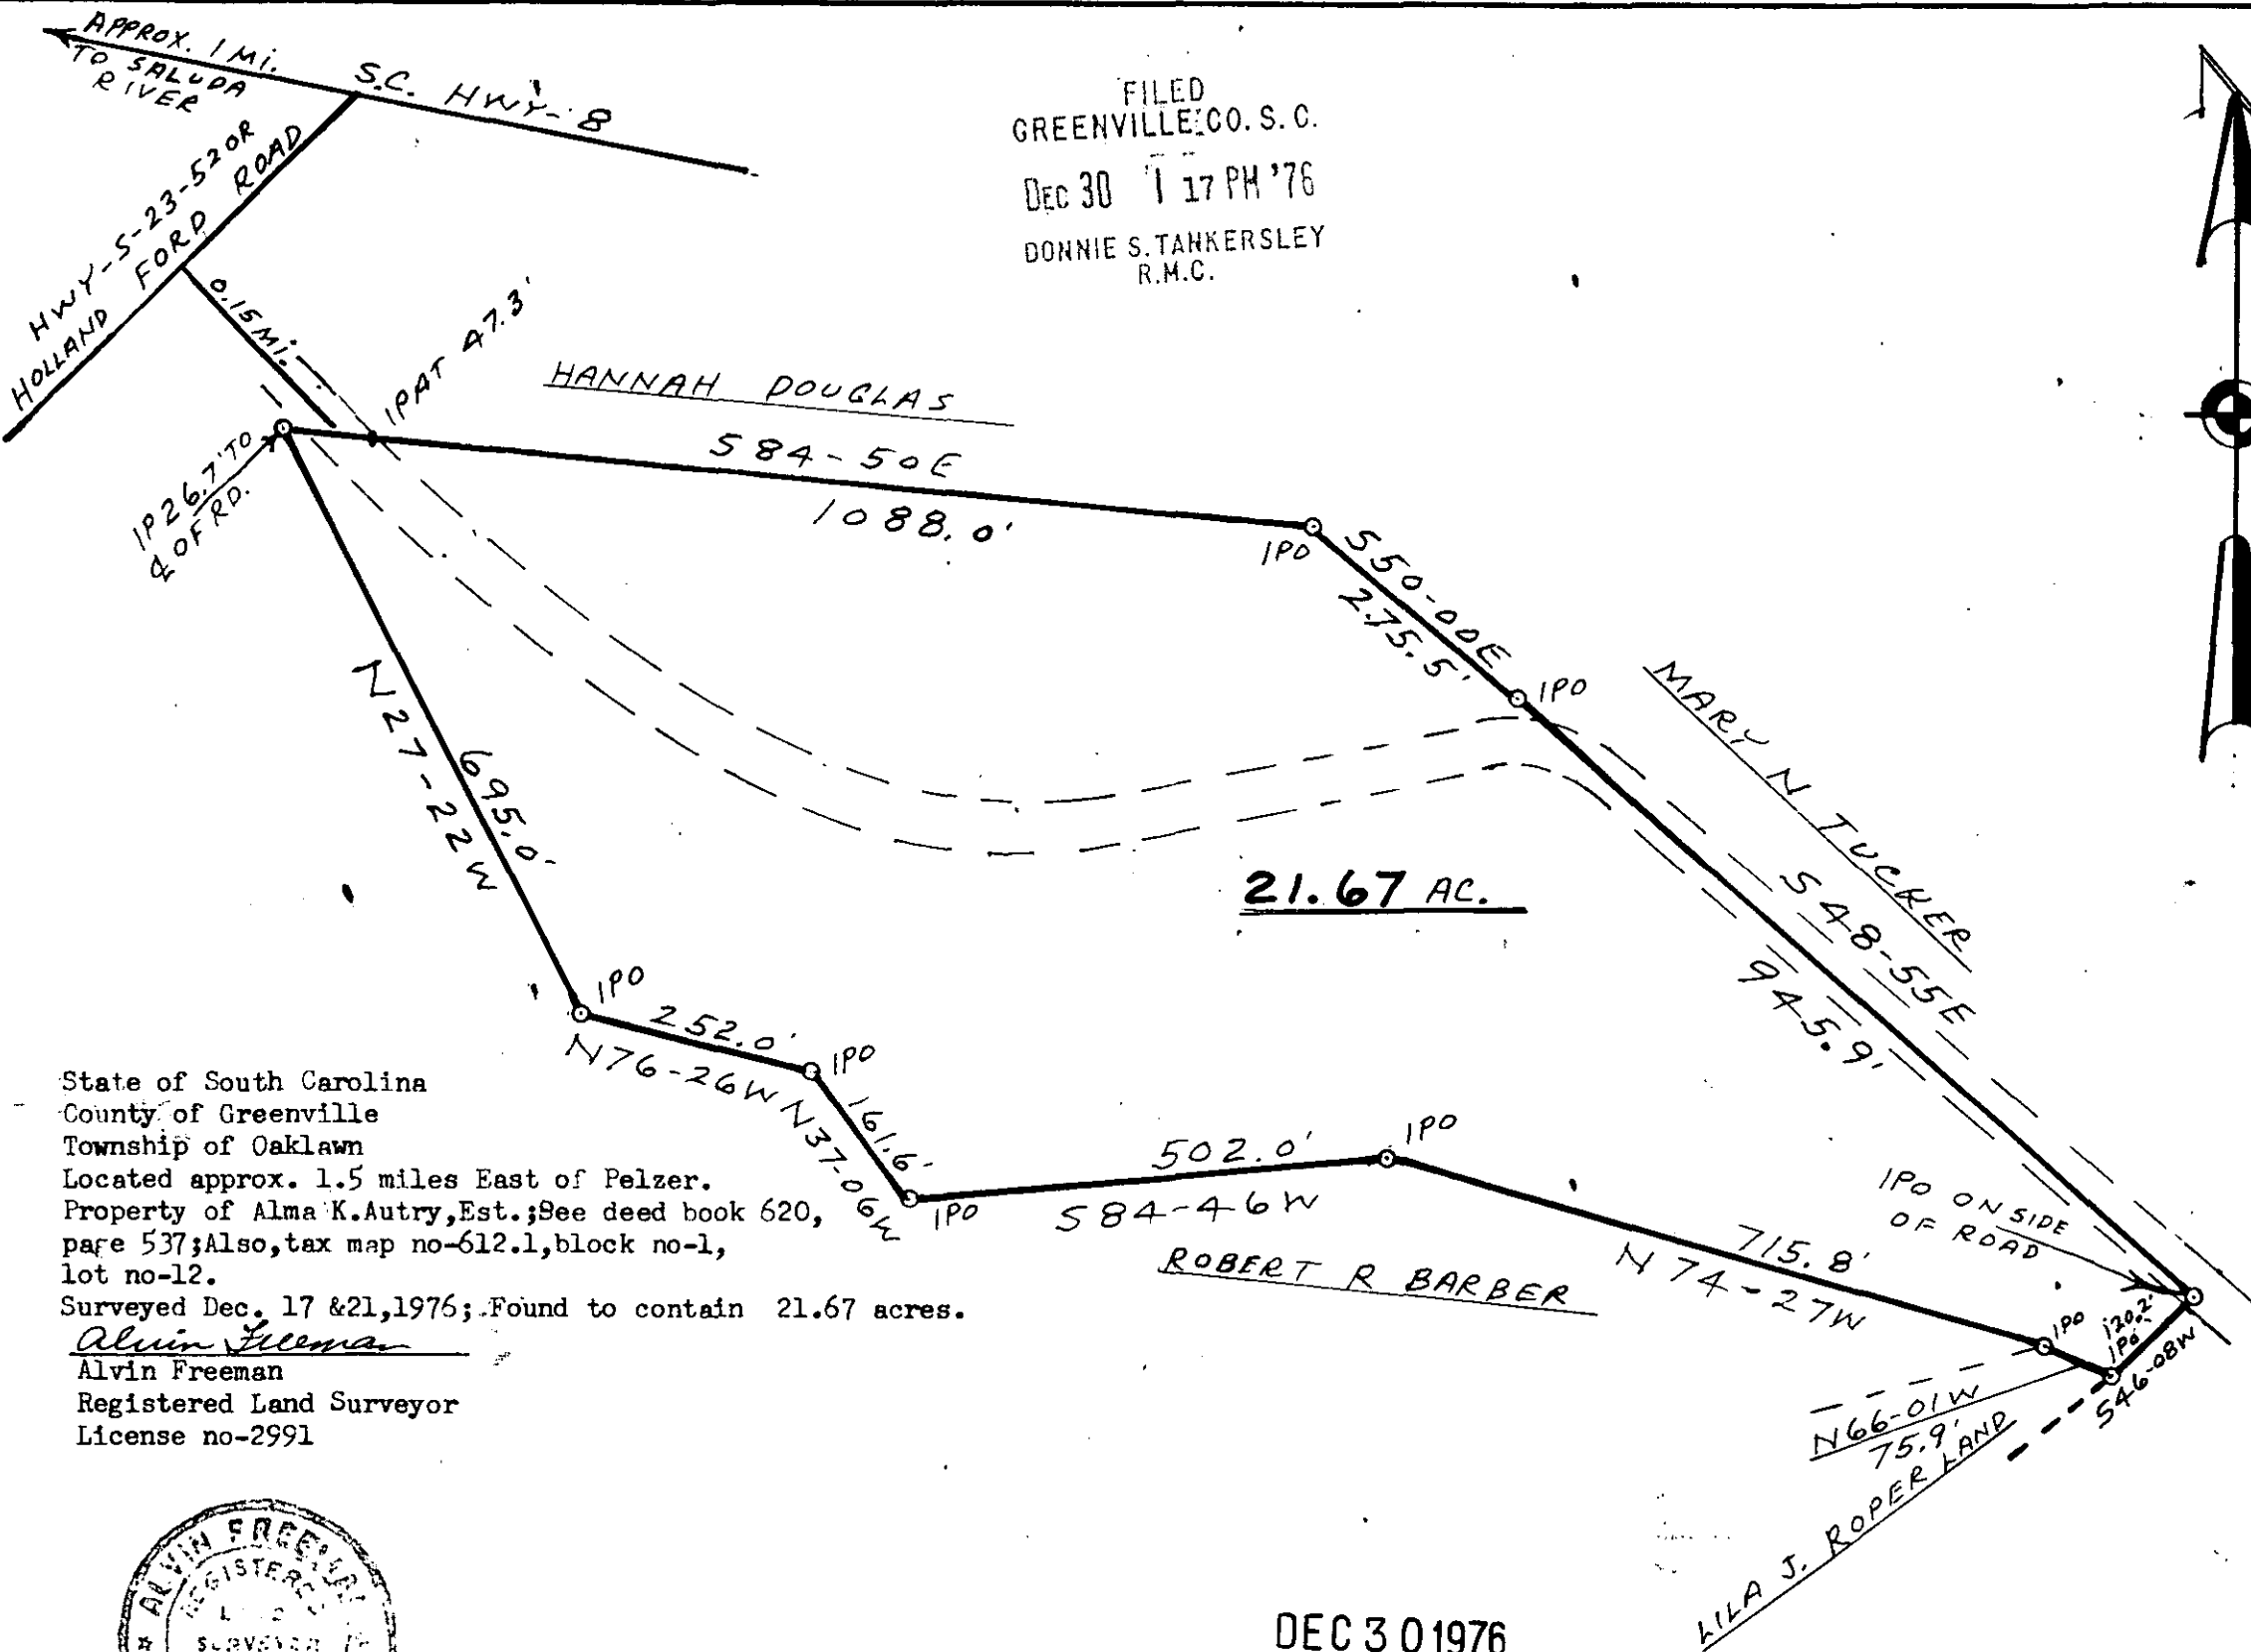

State of South Carolina
 County of Greenville
 Township of Oaklawn
 Located approx. 1.5 miles East of Pelzer.
 Property of Alma K. Autry, Est.; See deed book 620,
 page 537; Also, tax map no-612.1, block no-1,
 lot no-12.
 Surveyed Dec. 17 & 21, 1976; Found to contain 21.67 acres.

Alvin Freeman
 Alvin Freeman
 Registered Land Surveyor
 License no-2991



ALVIN FREEMAN
 Registered Land Surveyor
 709 S. Main St. P. O. Box 734
 Anderson, S. C. 29621
 Phone (803) 226-7813

DEC 30 1976

✓ 5Y-20

17506

MICROFILMED

4608--- 30M

2.00 AS

SCALE 1"=200'