


MAGNETIC

BURRELL

S 0 - 38 W 1029.3' 1048.1' Tot.

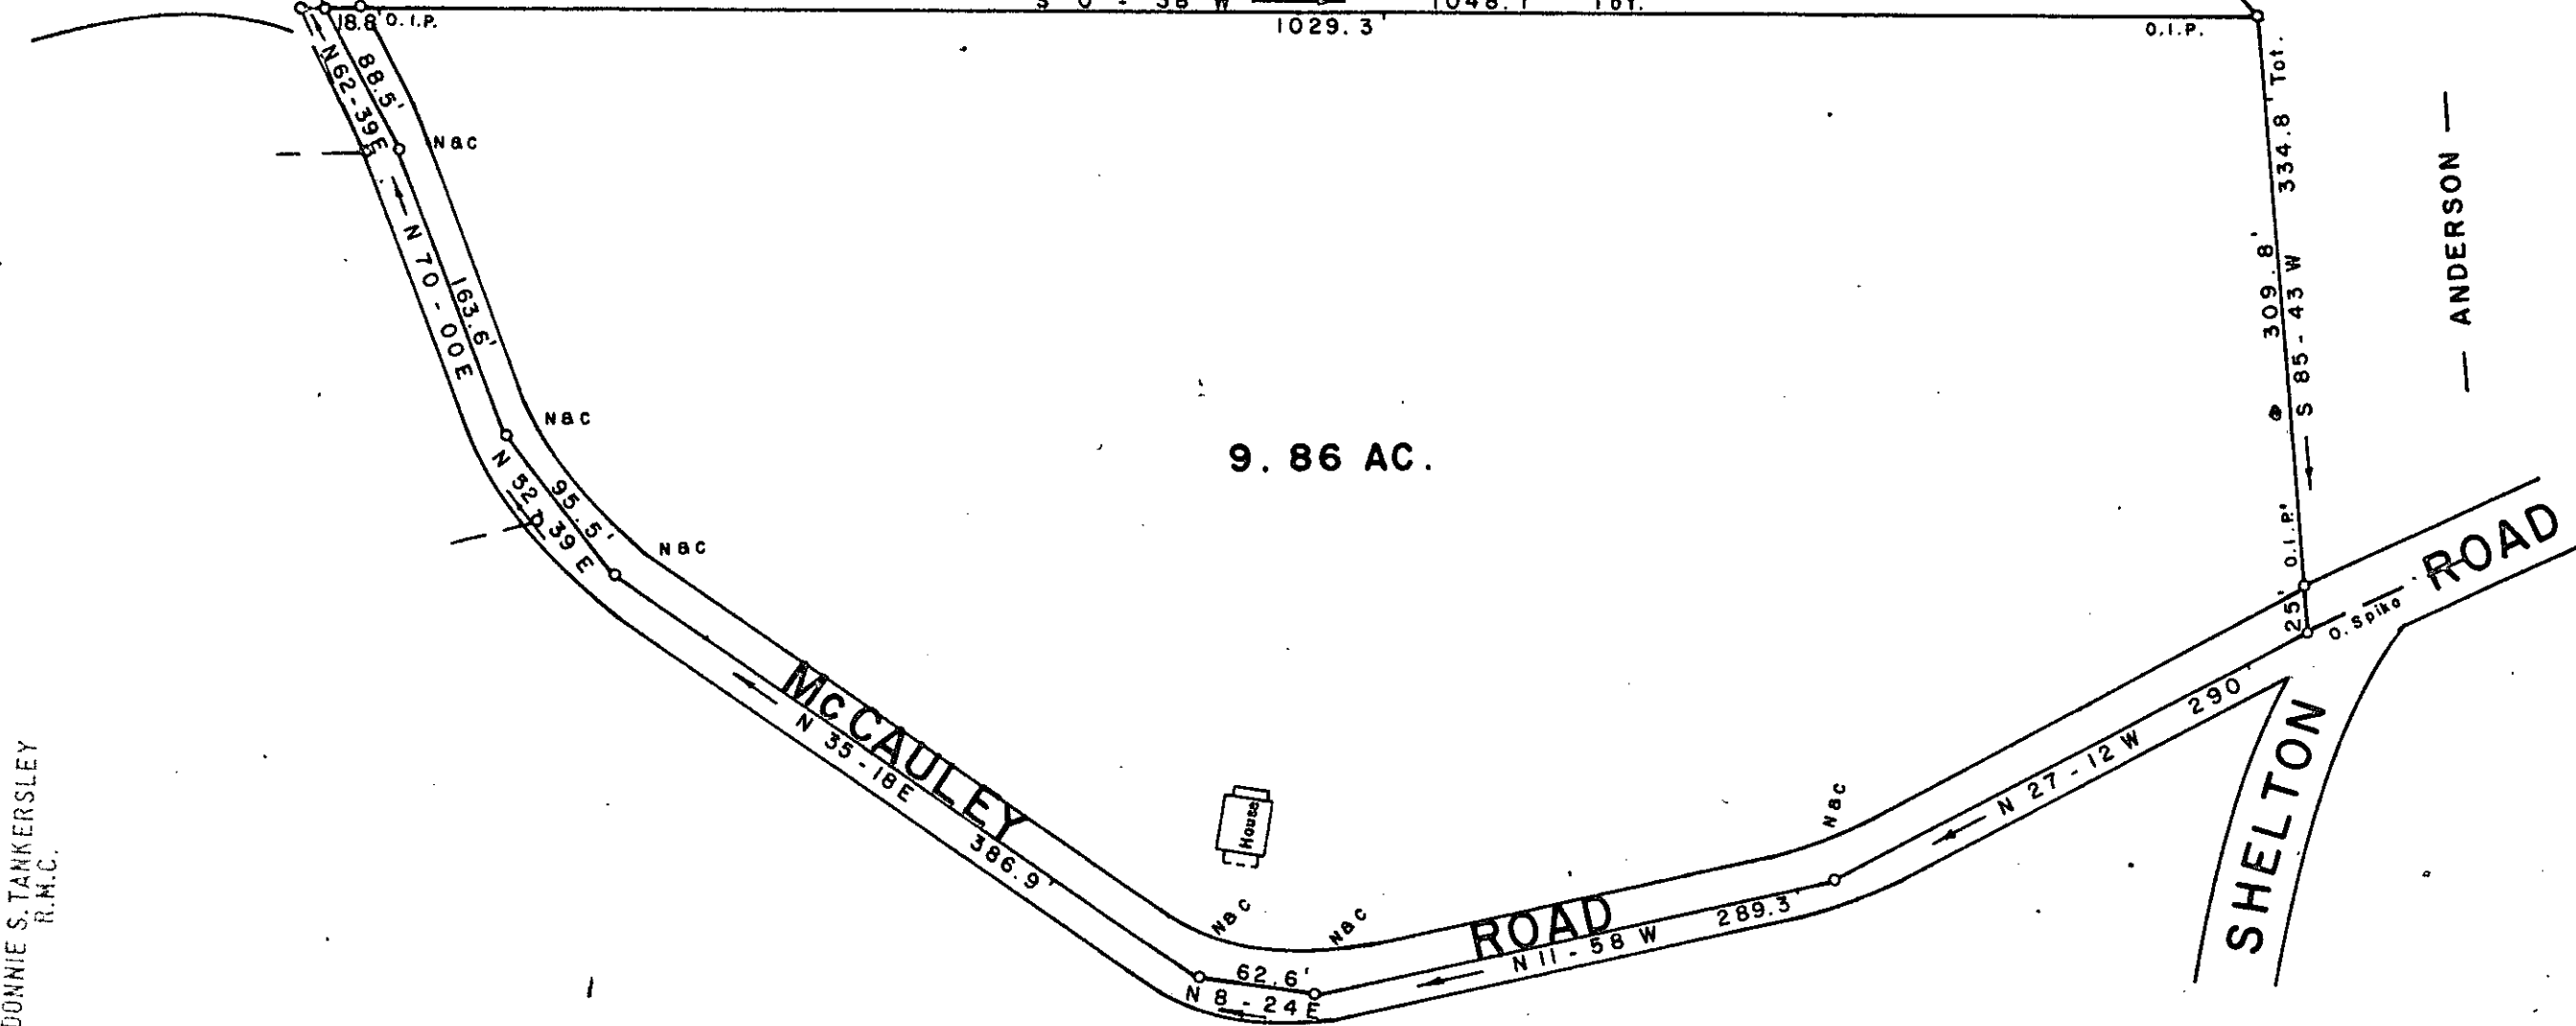

9.86 AC.

McCAULEY ROAD

ROAD

SHELTON ROAD

ANDERSON

FILED
GREENVILLE CO. S. C.
MAR 21 4 21 PM '77
DONNIE S. TANKERSLEY
R.M.C.

PROPERTY OF
ROY A. LOCKABY
 NEAR TRAVELERS REST GREENVILLE CO.
 SOUTH CAROLINA
 FEBRUARY 28, 1977



154-71

W. R. WILLIAMS, JR. ENGR. / SURVEYOR # 3979

15 SOUTH MAIN STREET

TRAVELERS REST, S. C.

MAR 21 '77

501.2-1-10

F. B. 22

SCALE 1" = 100'

MICROFILMED

24882