


EAST - NORTH STREET

NORTH SPRING STREET

STREET

EAST COFFEE STREET

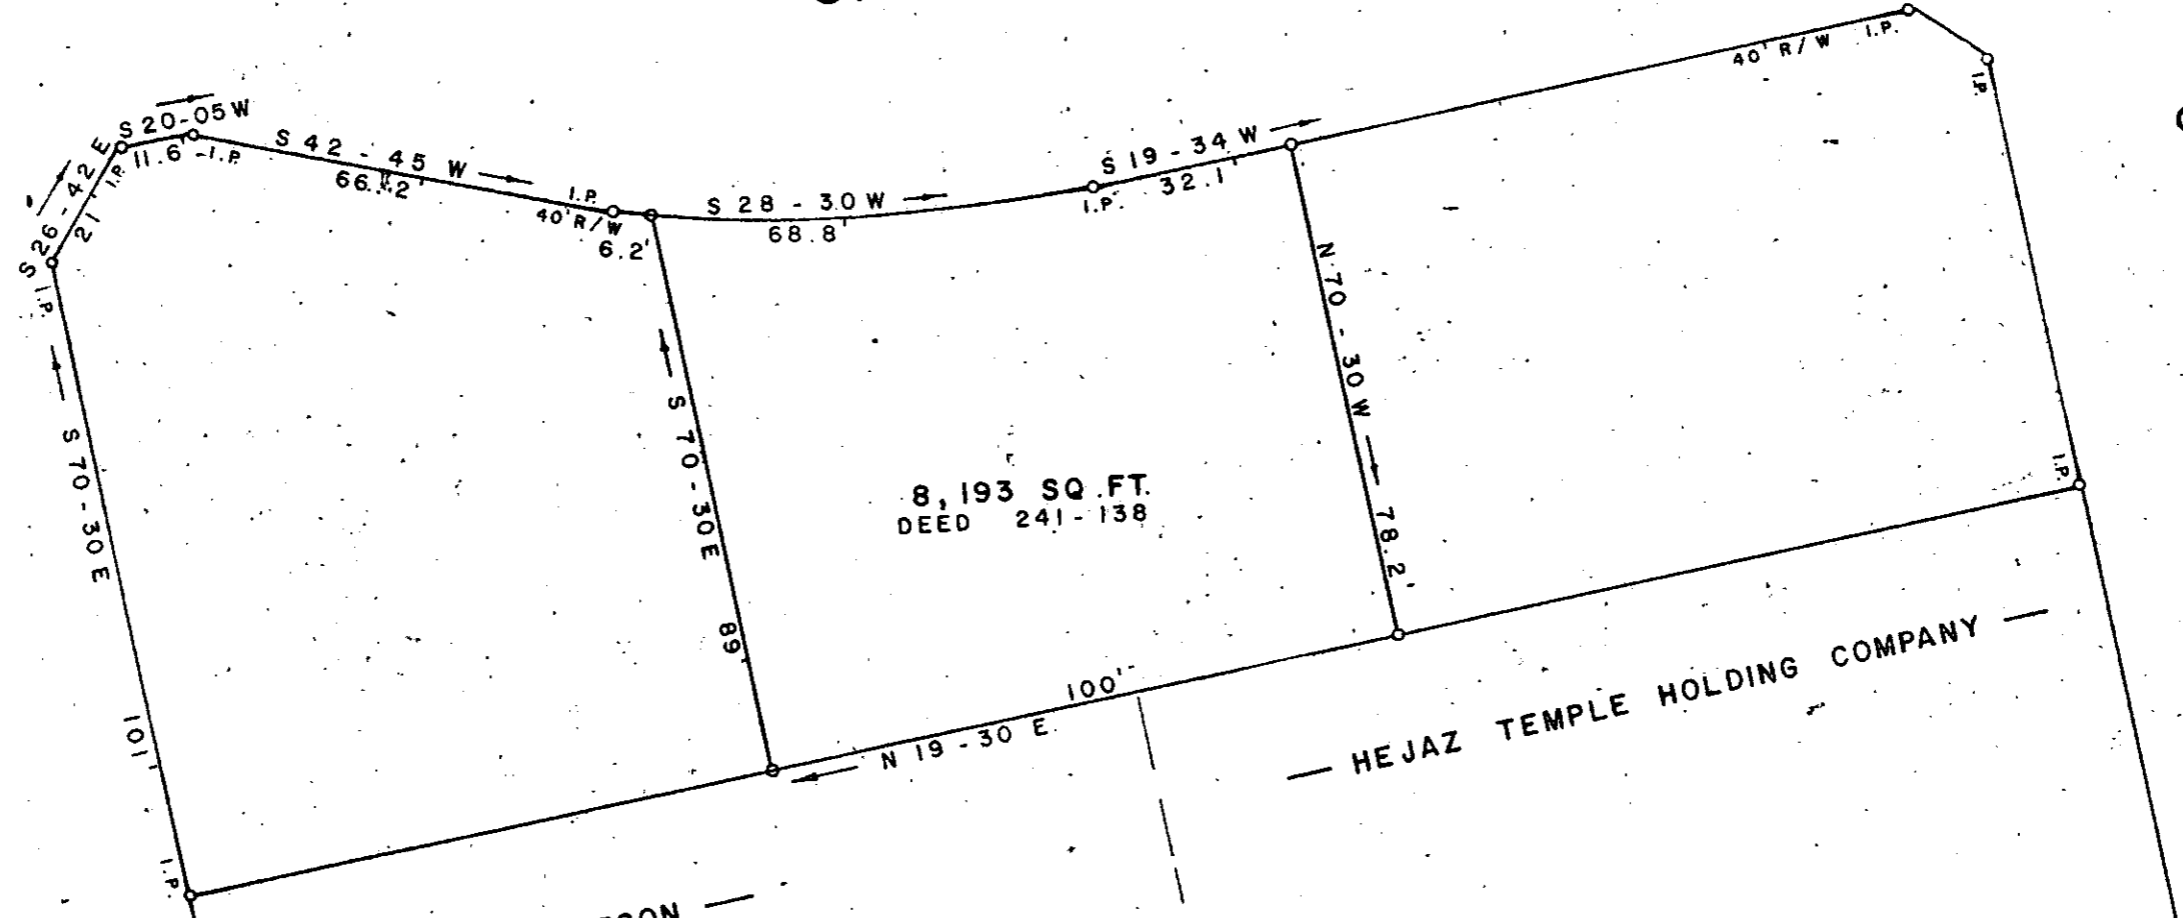

8,193 SQ. FT.
DEED 241-138

HEJAZ TEMPLE HOLDING COMPANY

WATSON

SURVEY FOR
FIDELITY FEDERAL SAVINGS AND LOAN
 ASSOCIATION

CITY OF GREENVILLE

SOUTH CAROLINA
 MARCH 21, 1977

28025
 5-7-84

2.00 M
 APR 19 1977
 SCALE 1" = 30'

MICROFILMED



W. R. WILLIAMS, JR. ENGR. / SURVEYOR # 3979
 DONNIE S. TANKERSLEY R.M.C.
 APR 19 3 30 PM '77
 GREENVILLE CO. S.C.
 TRAVELERS REST, S.C.

43-3-1, 4, 6

F.B. 22