


FILED
 GREENVILLE CO. S. C.
 FEB 25 1 30 PM '77
 OSBON
 DONNIE S. TANKERSLEY
 R.M.C.

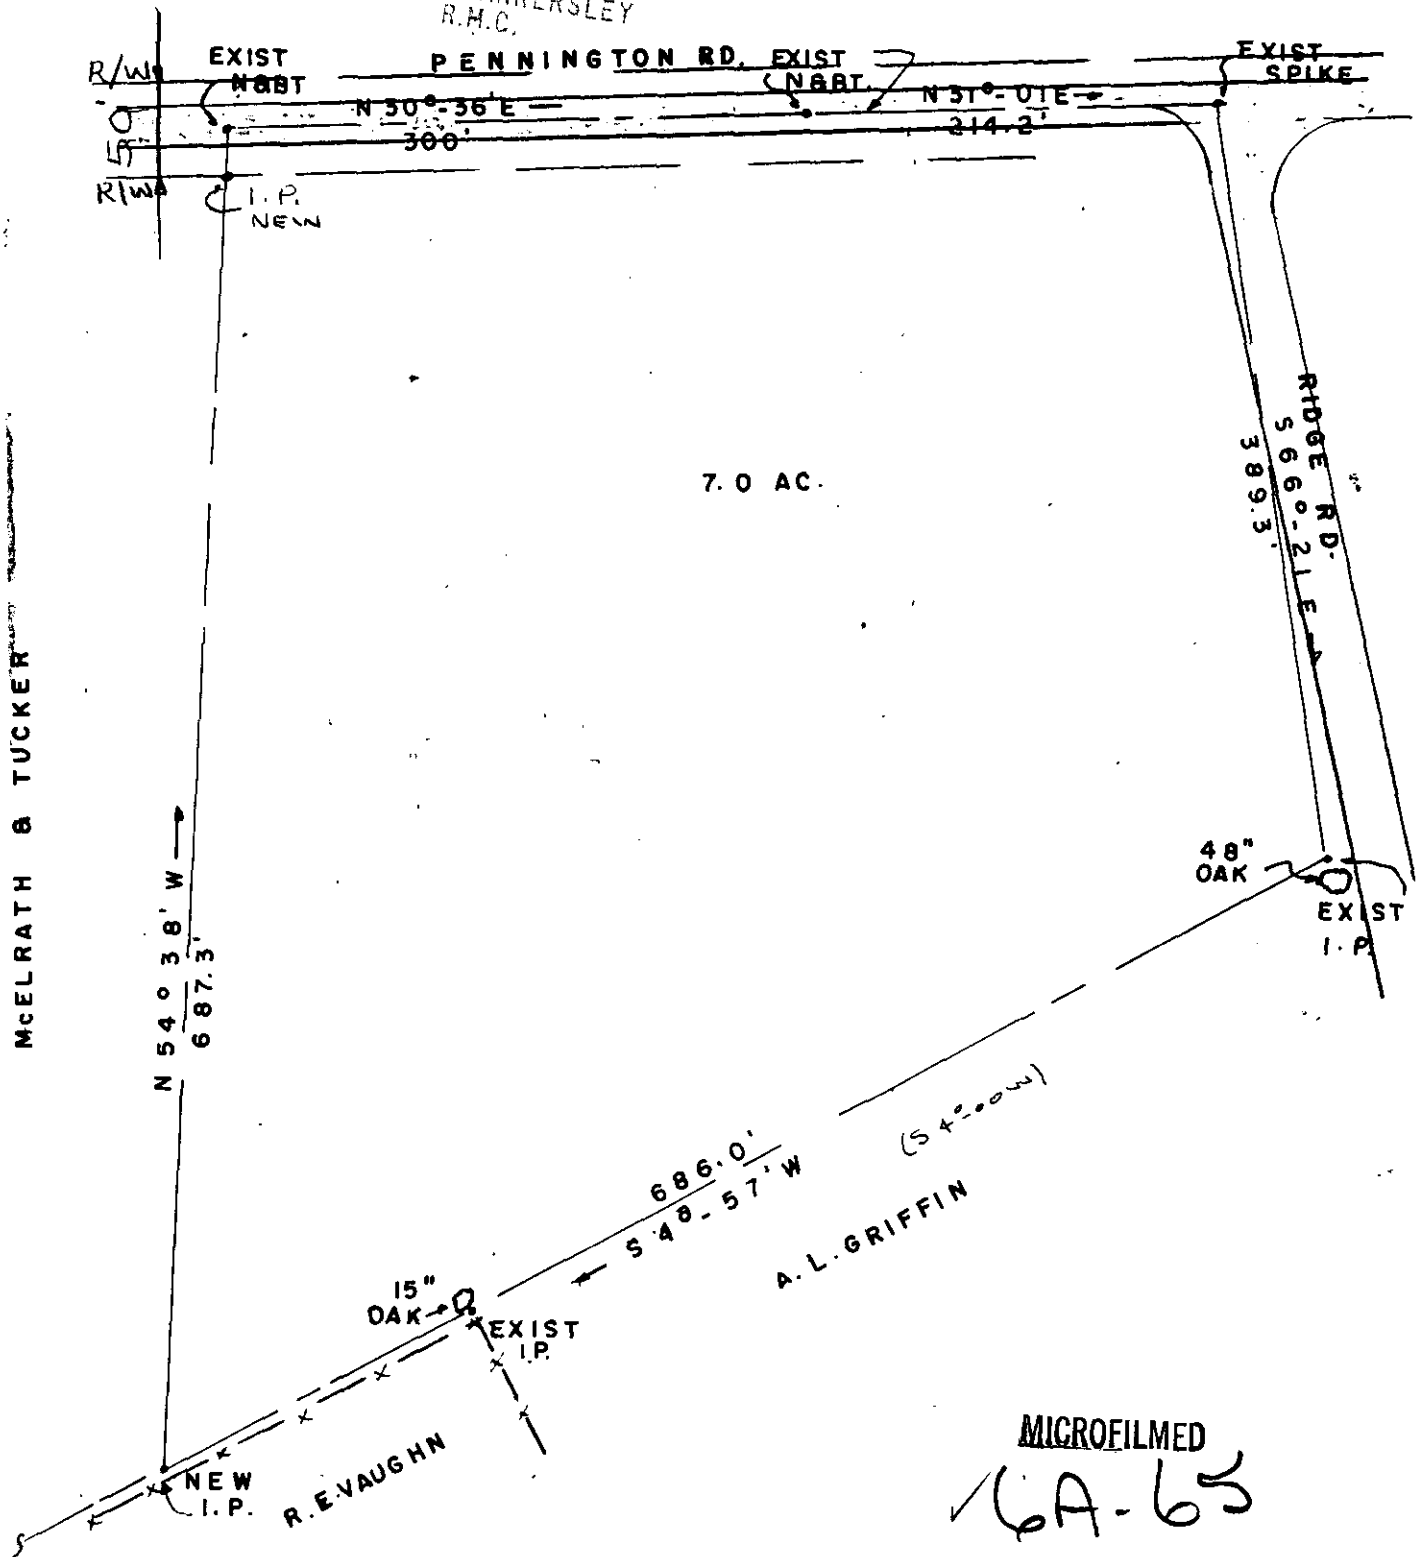

7.0 AC.

MCEL RATH & TUCKER

MICROFILMED
 6A-65

THIS IS TO CERTIFY THAT I SURVEYED THE PROPERTY SHOWN ON THIS PLAT; AND THAT THE PROPERTY LINES, WALLS AND BUILDINGS ARE AS SHOWN HEREON; THAT THE BUILDINGS LOCATED ON SAID PROPERTY DO NOT ENCR OACH OR PROJECT ON ADJACENT STREETS OR PROPERTY; AND THAT NO ADJACENT BUILDINGS OR WALLS ENCR OACH OR PROJECT ON SAID PREMISES, UNLESS OTHERWISE NOTED.

FEB 25 1977
 22544

Kenneth J. Gould
 S. C. REG. NO 4035

66 171 25M
 1.00 A6

Seal 	PROPERTY OF TERRY DOBSON FEW'S CHAPEL COMMUNITY GREER, S.C. GREENVILLE CO.	Drawn By K. T.G.
	GOULD & ASSOC. SURVEYORS	Checked By
	TAYORS,	Scale 1" = 100'
	S. C.	Date 2/15/77
		File No.