


APR 1 4 19 PM '77

DONNIE S. TANKERSLEY
R.M.C.

SAN. SEWER R/W

MAG. NORTH

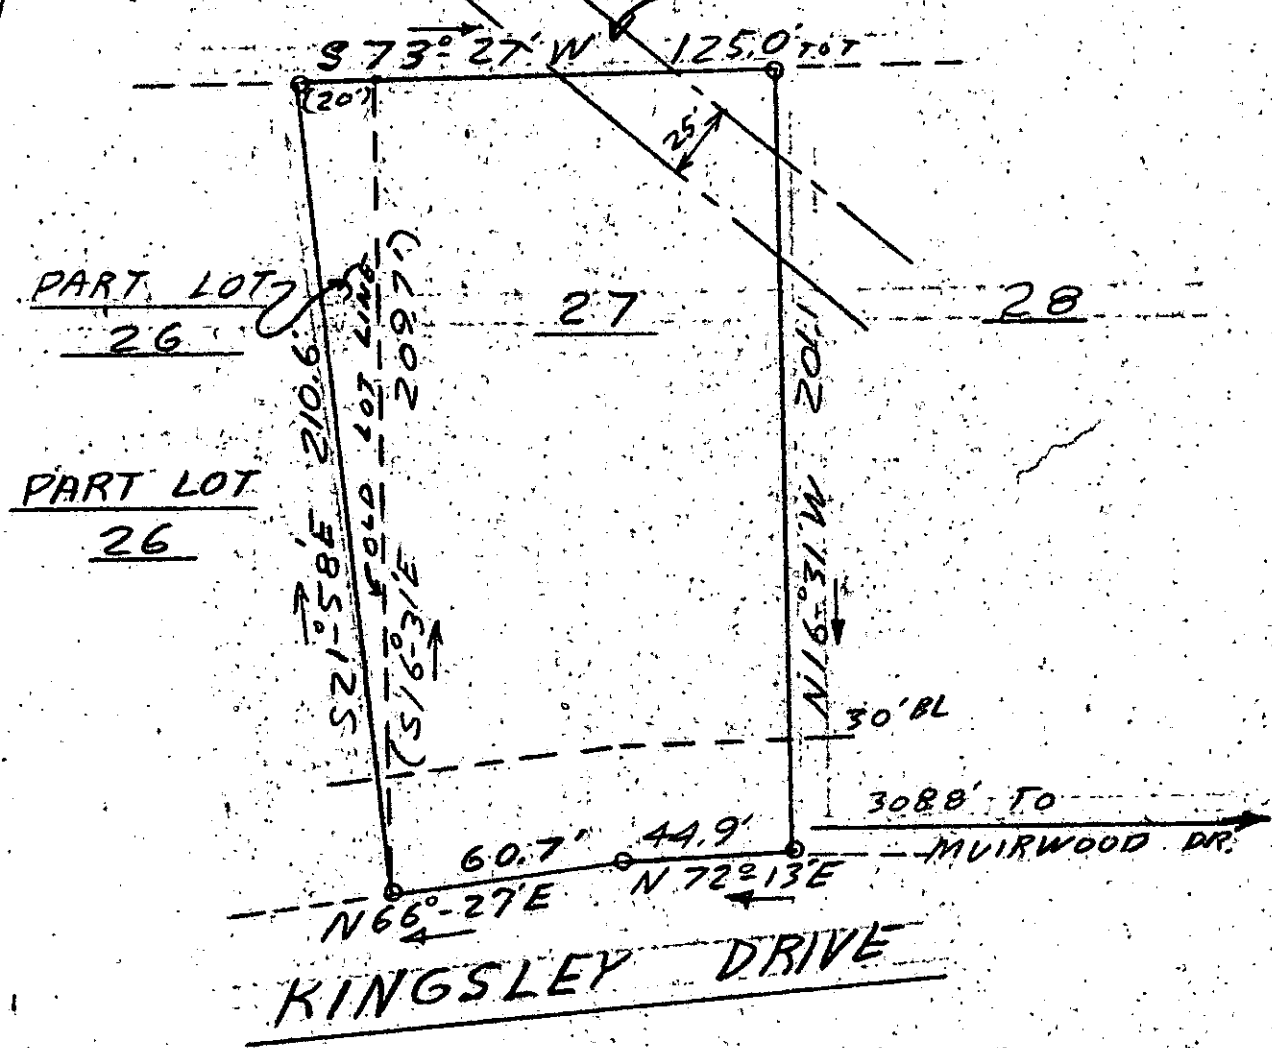


055244R 1M
1.00 A6

26211

✓ 16B-37

MICROFILMED

APR 1 '77

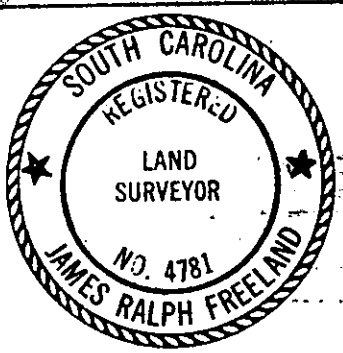

SEAL

STATE OF SOUTH CAROLINA
GREENVILLE COUNTY

KNOLLWOOD HEIGHTS
SECTION IV
LOT 27 & PART LOT 26
PROPERTY OF
GEORGE O. SHIELDS BUILDERS INC.

FREELAND & ASSOCIATES
Engineers • Land Surveyors

GREENVILLE, S. C.

SURVEY	D.G.
DRAWN	J.R.F.
CHECK	M.C.
SCALE	1" = 50'
DATE	3-9-77
DWG. NO.	77-1431C