



FILED  
 GREENVILLE CO. S. C.  
 APR 27 3 16 PM '77  
 DONNE S. TANKERSLEY  
 R.H.C.

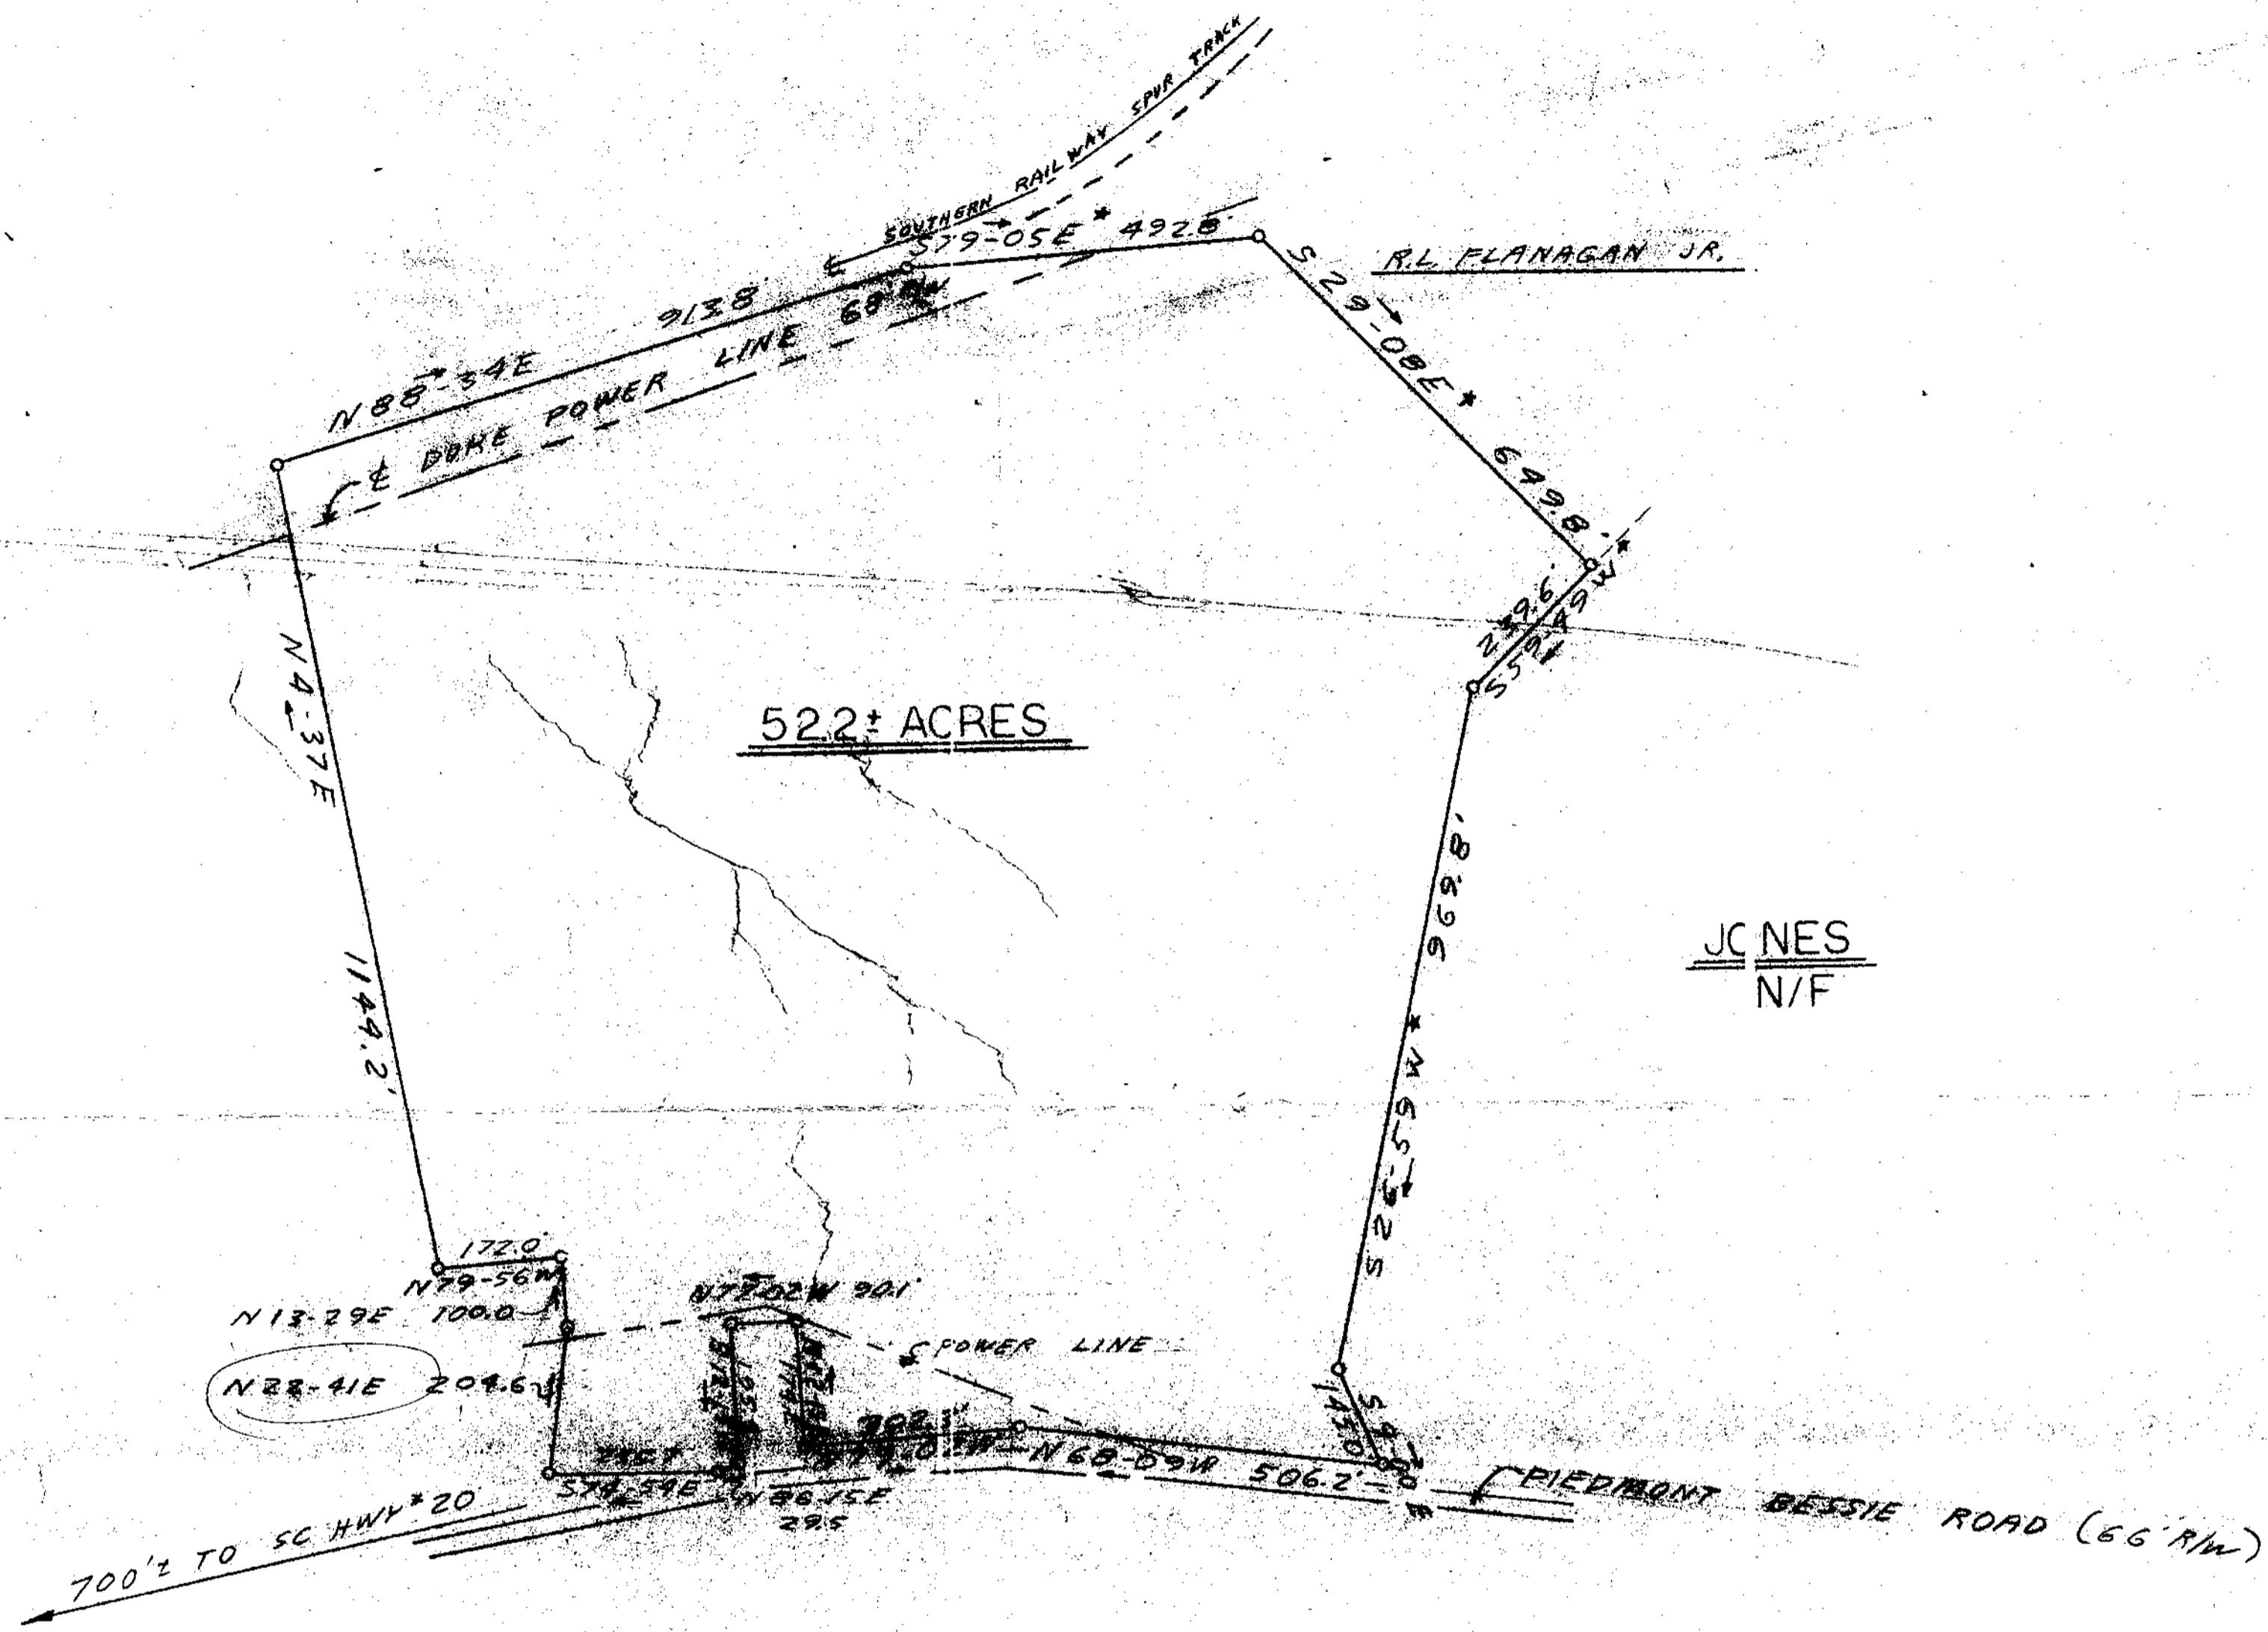

522± ACRES

SIMPSON  
 N/F

J.C. NES  
 N/F

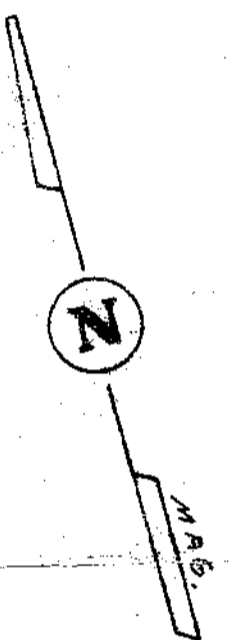

28991

6-C-9 ✓

APR 27 1977



STATE OF SOUTH CAROLINA GREENVILLE COUNTY		
SCALE: 1" = 200'	APPROVED BY:	DRAWN BY: M
DATE: 2-24-77		REVISED:
PROPERTY OF ROBERT L. FLANAGAN JR. & DIANE P. FLA		
FREELAND & ASSOC., GREENVILLE, SC.		DRAWING NO. 77-

IRON PINS @ ALL CORNERS  
 \* LINES NOT SURVEYED - COMPILED FROM  
 PLATS BY PIEDMONT ENGINEERS - 4-25-75 & 12-11-74  
 BLK. BK. 610.1-1-43

MICROFILMED

5535 27M 300 16