


6C-17


FILED
GREENVILLE CO. S.C.
MAY 19 4 35 PM '77
DONNIE S. TANKERSLEY
R.M.C.

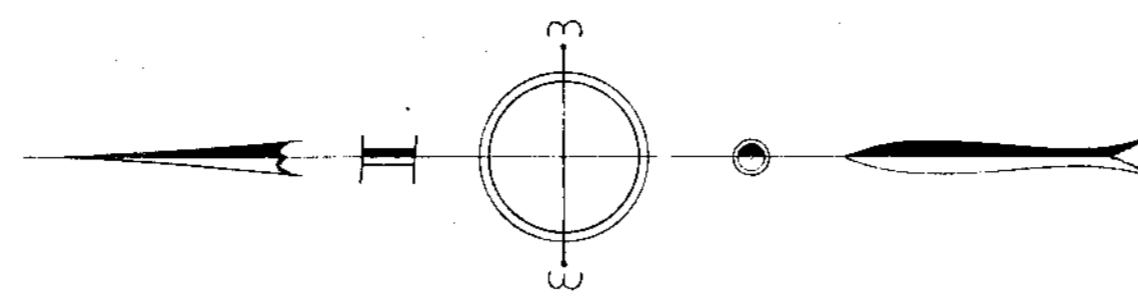

6C-18

FILED
GREENVILLE CO. S.C.
MAY 19 4 35 PM '77
DONNIE S. TANKERSLEY
R.M.C.

31577

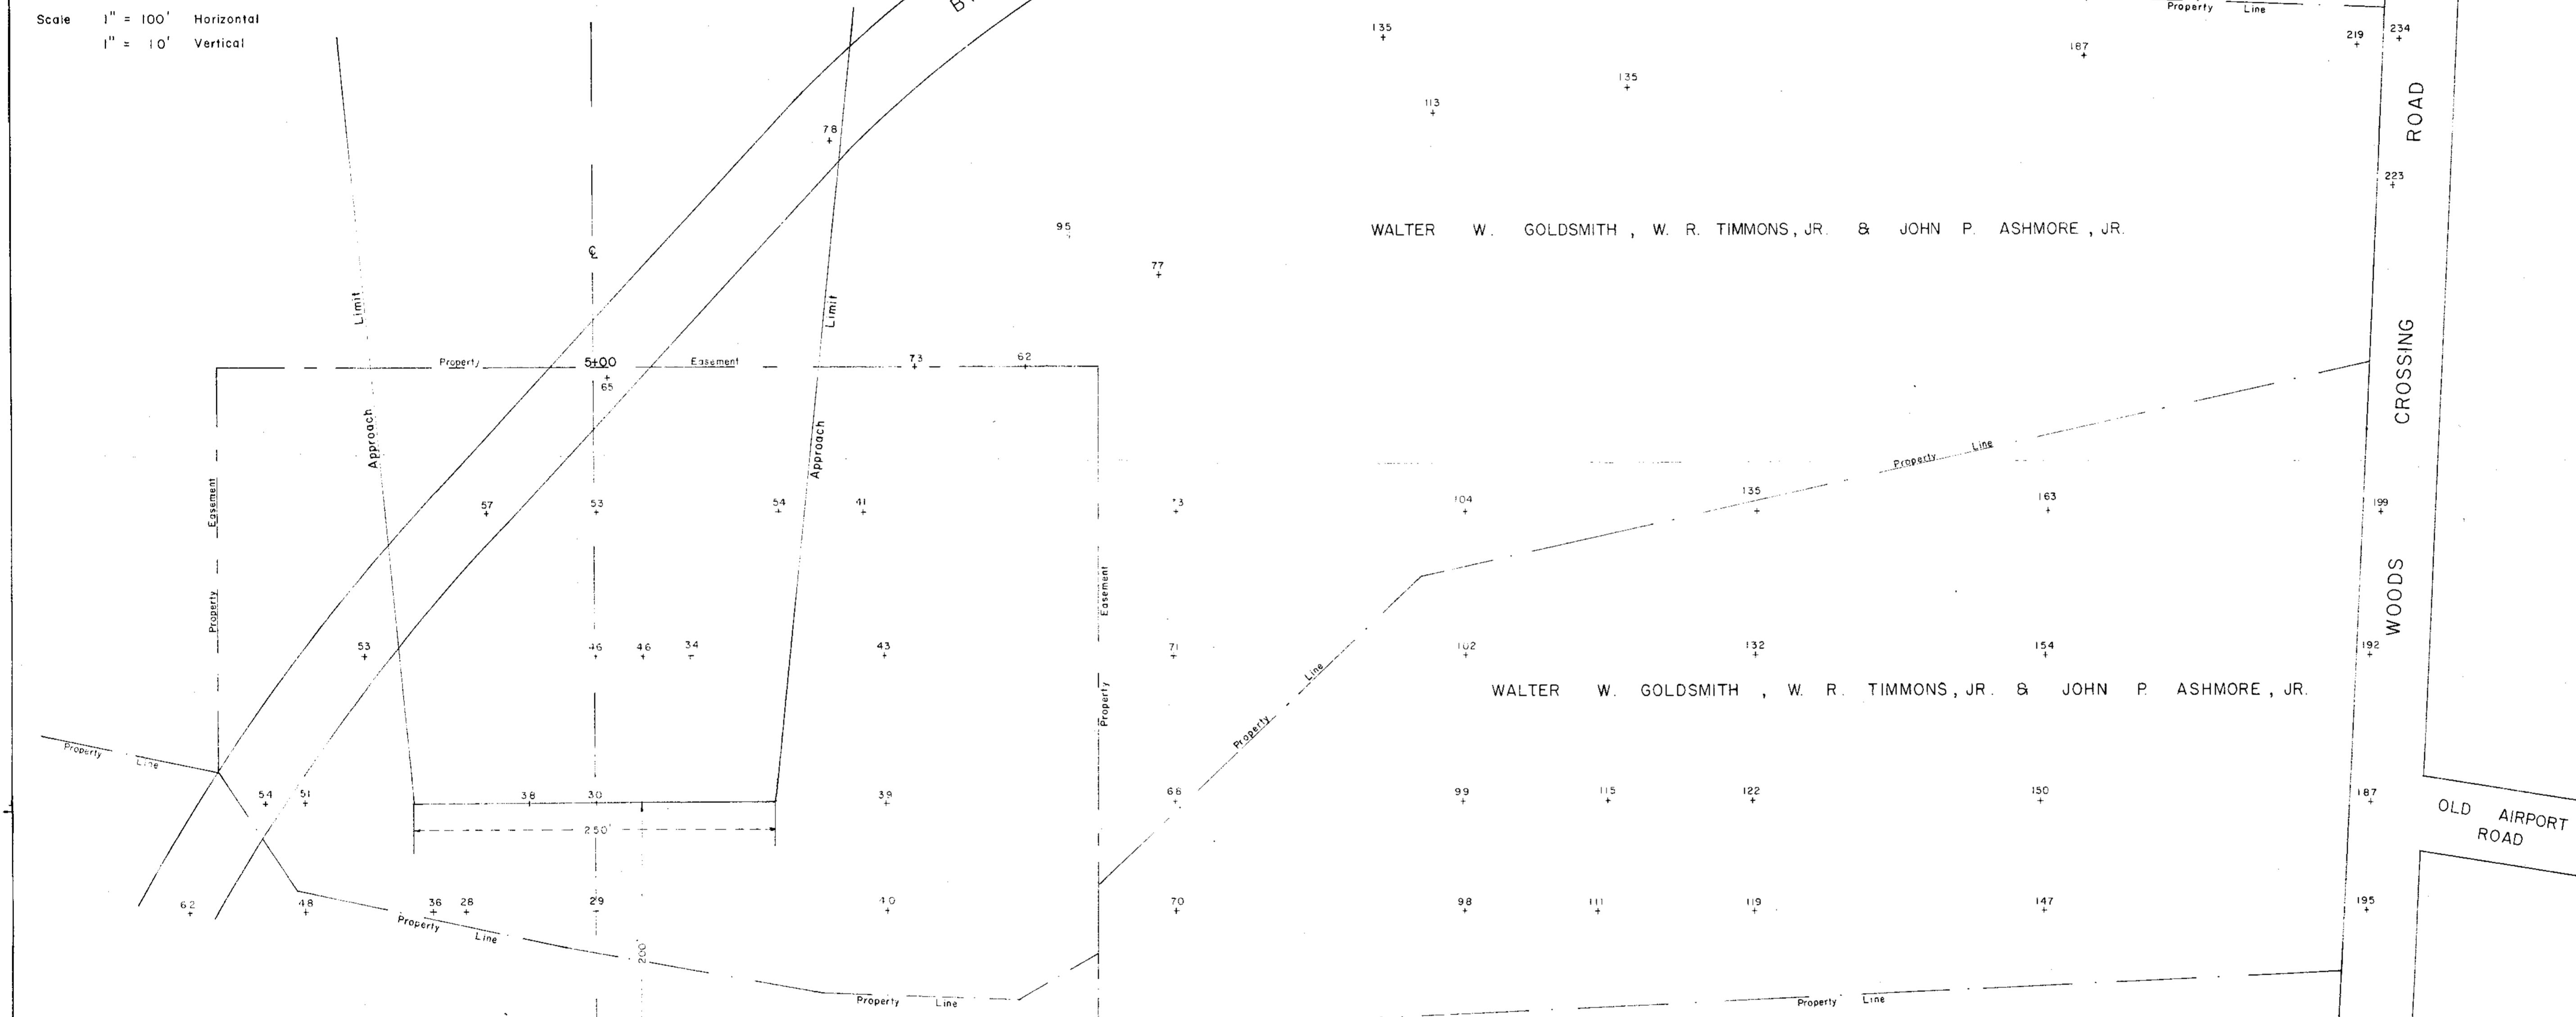

27

APPROACH LIMITS OF EAST RUNWAY
GREENVILLE MUNICIPAL DOWNTOWN AIRPORT

GREENVILLE, S. C.

DALTON & NEVES CO., ENGINEER

GREENVILLE, S. C.

March, 1977

NOTE: Numbers (i.e. 43) on plat indicate clearance between ground elevation and approach slope elevation. Approach elevations determined by using a 20:1 approach slope intercept by a 7:1 side transition slope.

MAY 19 1977

MICROFILMED

8641 rev 15M 6.00 A6

MICROFILMED

F.B.I.
S.C. Reg. No. 6266
419