


FILED
GREENVILLE CO. S. C.
AUG 29 1 20 PM '77
DONNIE S. TANKERSLEY
R.M.C.

RELOCATED COUNTY ROAD

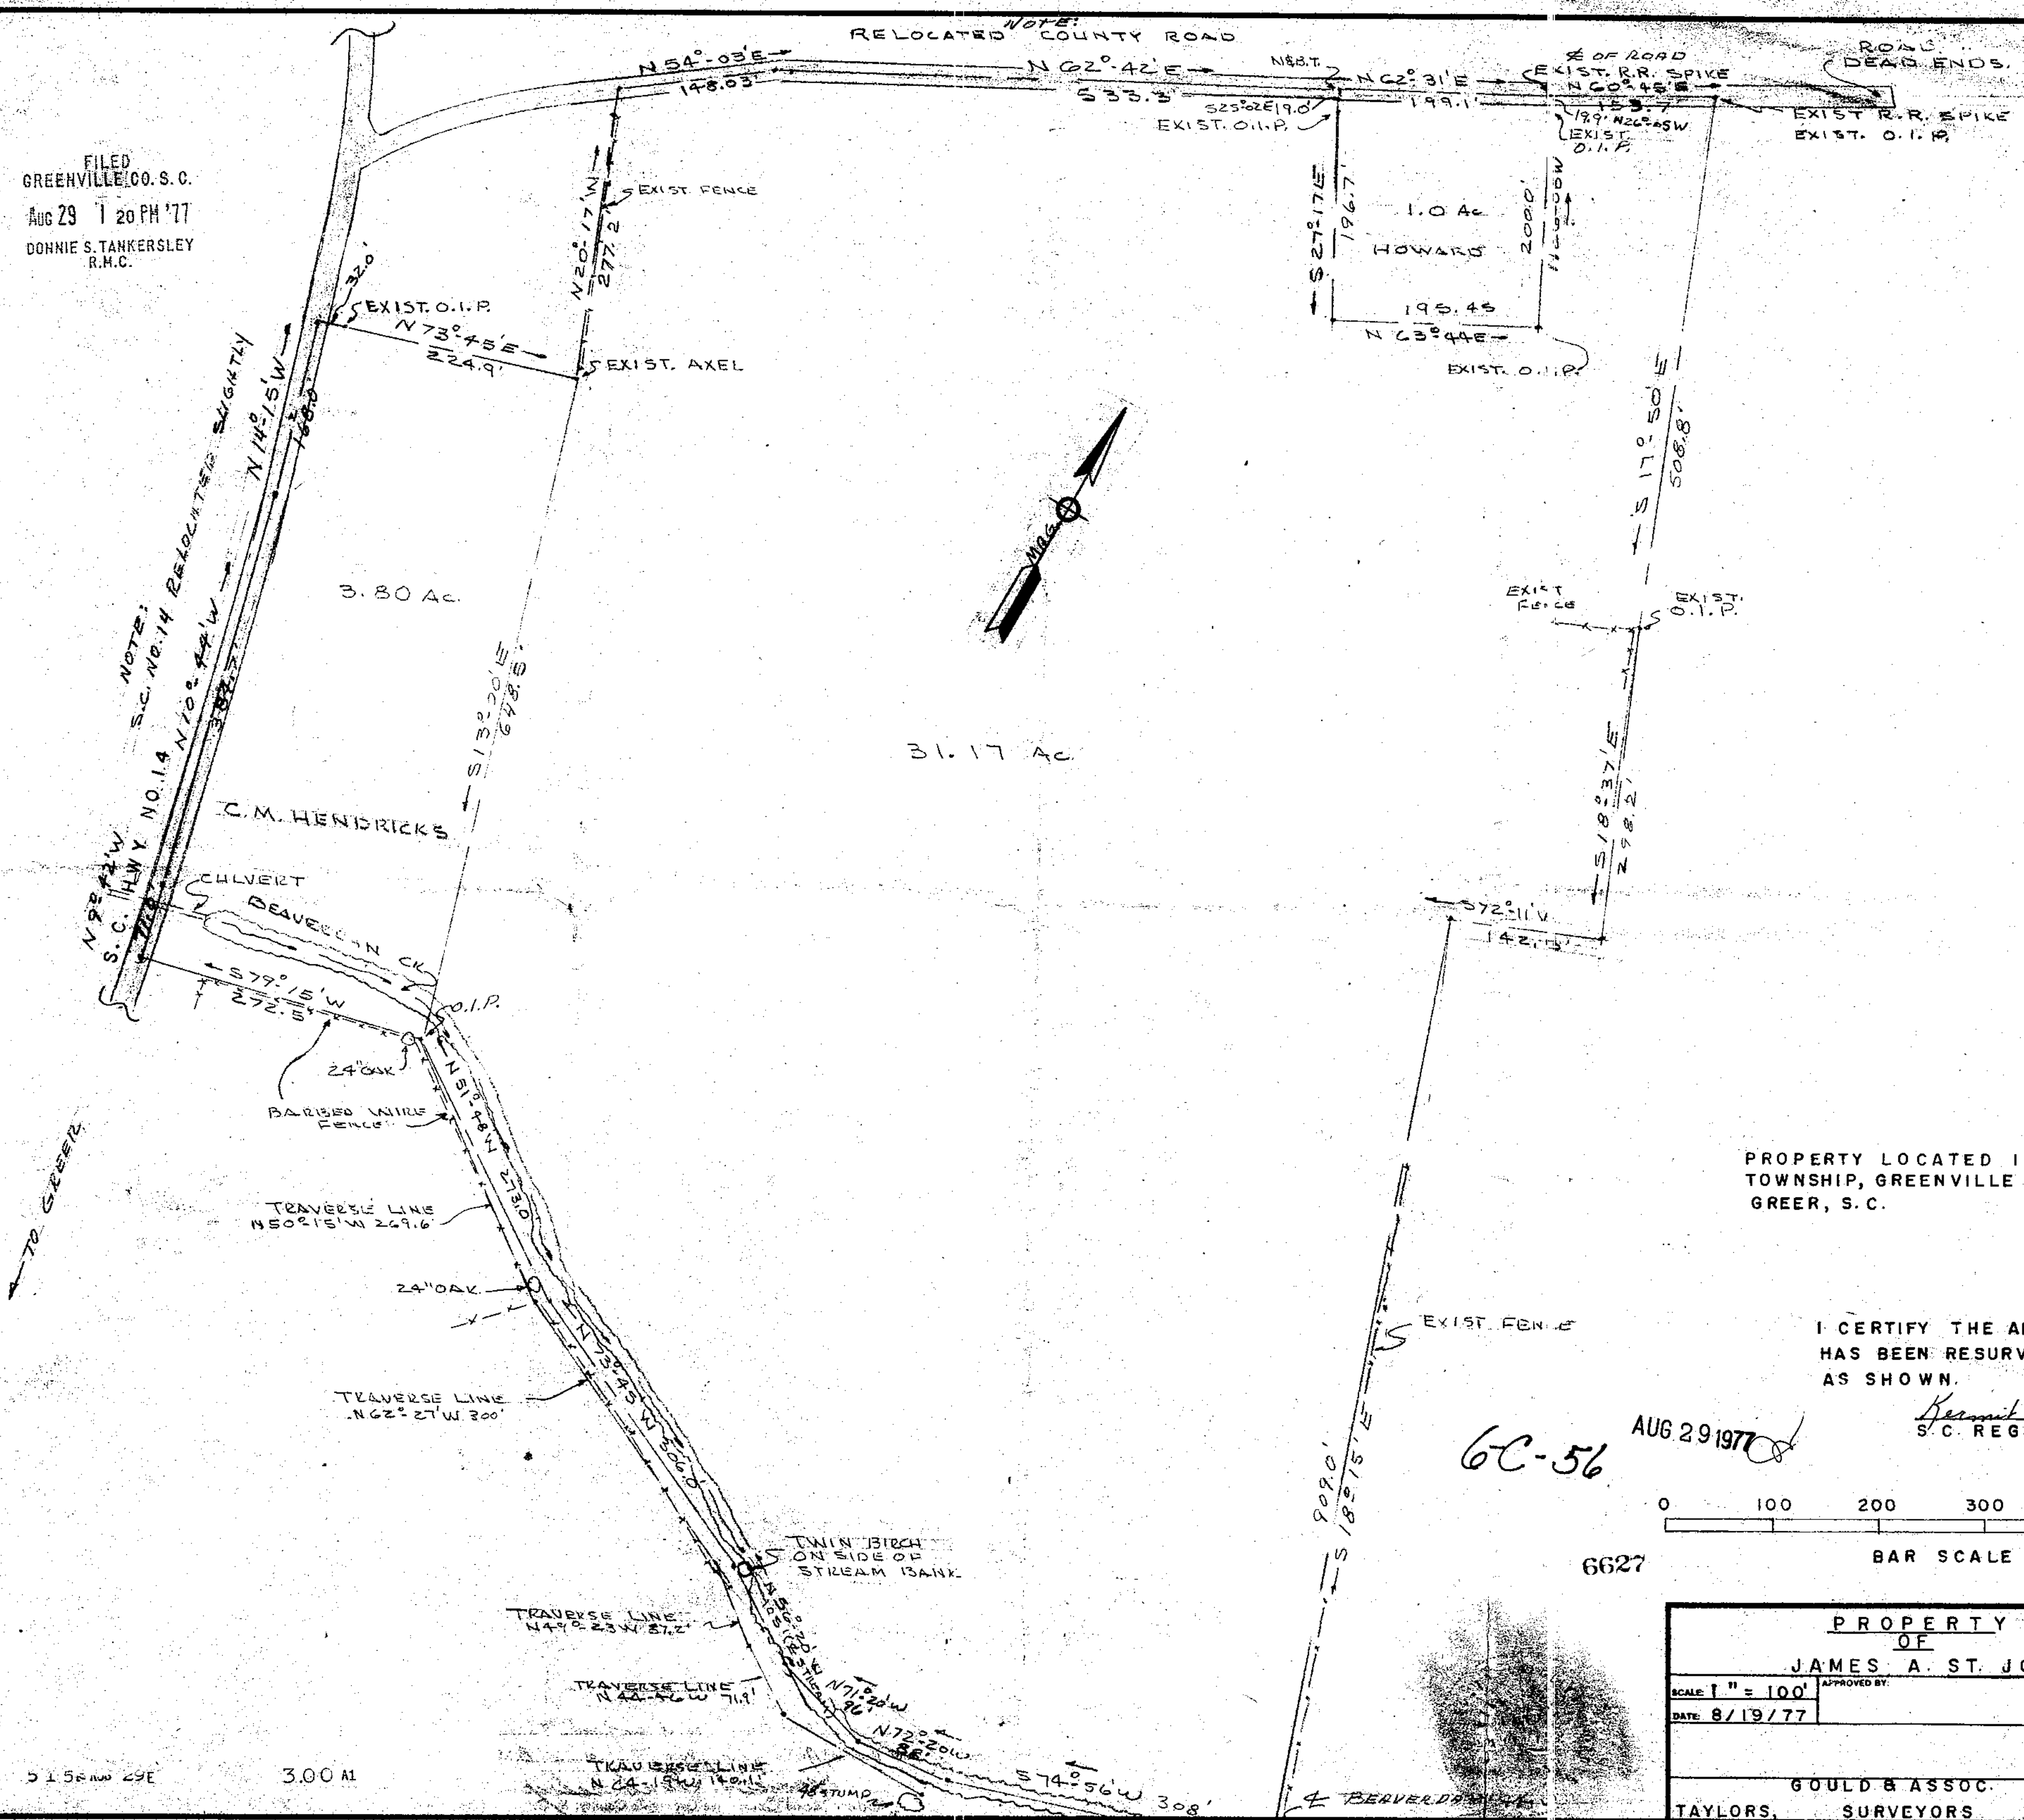


PROPERTY LOCATED IN ONEAL
TOWNSHIP, GREENVILLE COUNTY,
GREER, S. C.

I CERTIFY THE ABOVE PROPERTY
HAS BEEN RESURVEYED AND IS
AS SHOWN.

Kenneth J. Gould
S. C. REG. NO. 40357

AUG 29 1977

6C-56

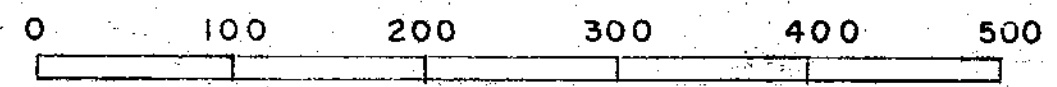

6627

| | | |
|---|--------------|-------------------|
| PROPERTY OF JAMES A. ST. JOHN | | |
| SCALE 1" = 100' | APPROVED BY: | DRAWN BY K. T. G. |
| DATE 8/19/77 | | REVISED: |
| GOULD & ASSOC. TAYLORS, SURVEYORS S.C. | | DRAWING NUMBER |

MICROFILMED