


FILED  
GREENVILLE CO. S.C.  
SEP 16 2 03 PM '77  
DONNIE S. TANKERSLEY  
R.M.C.

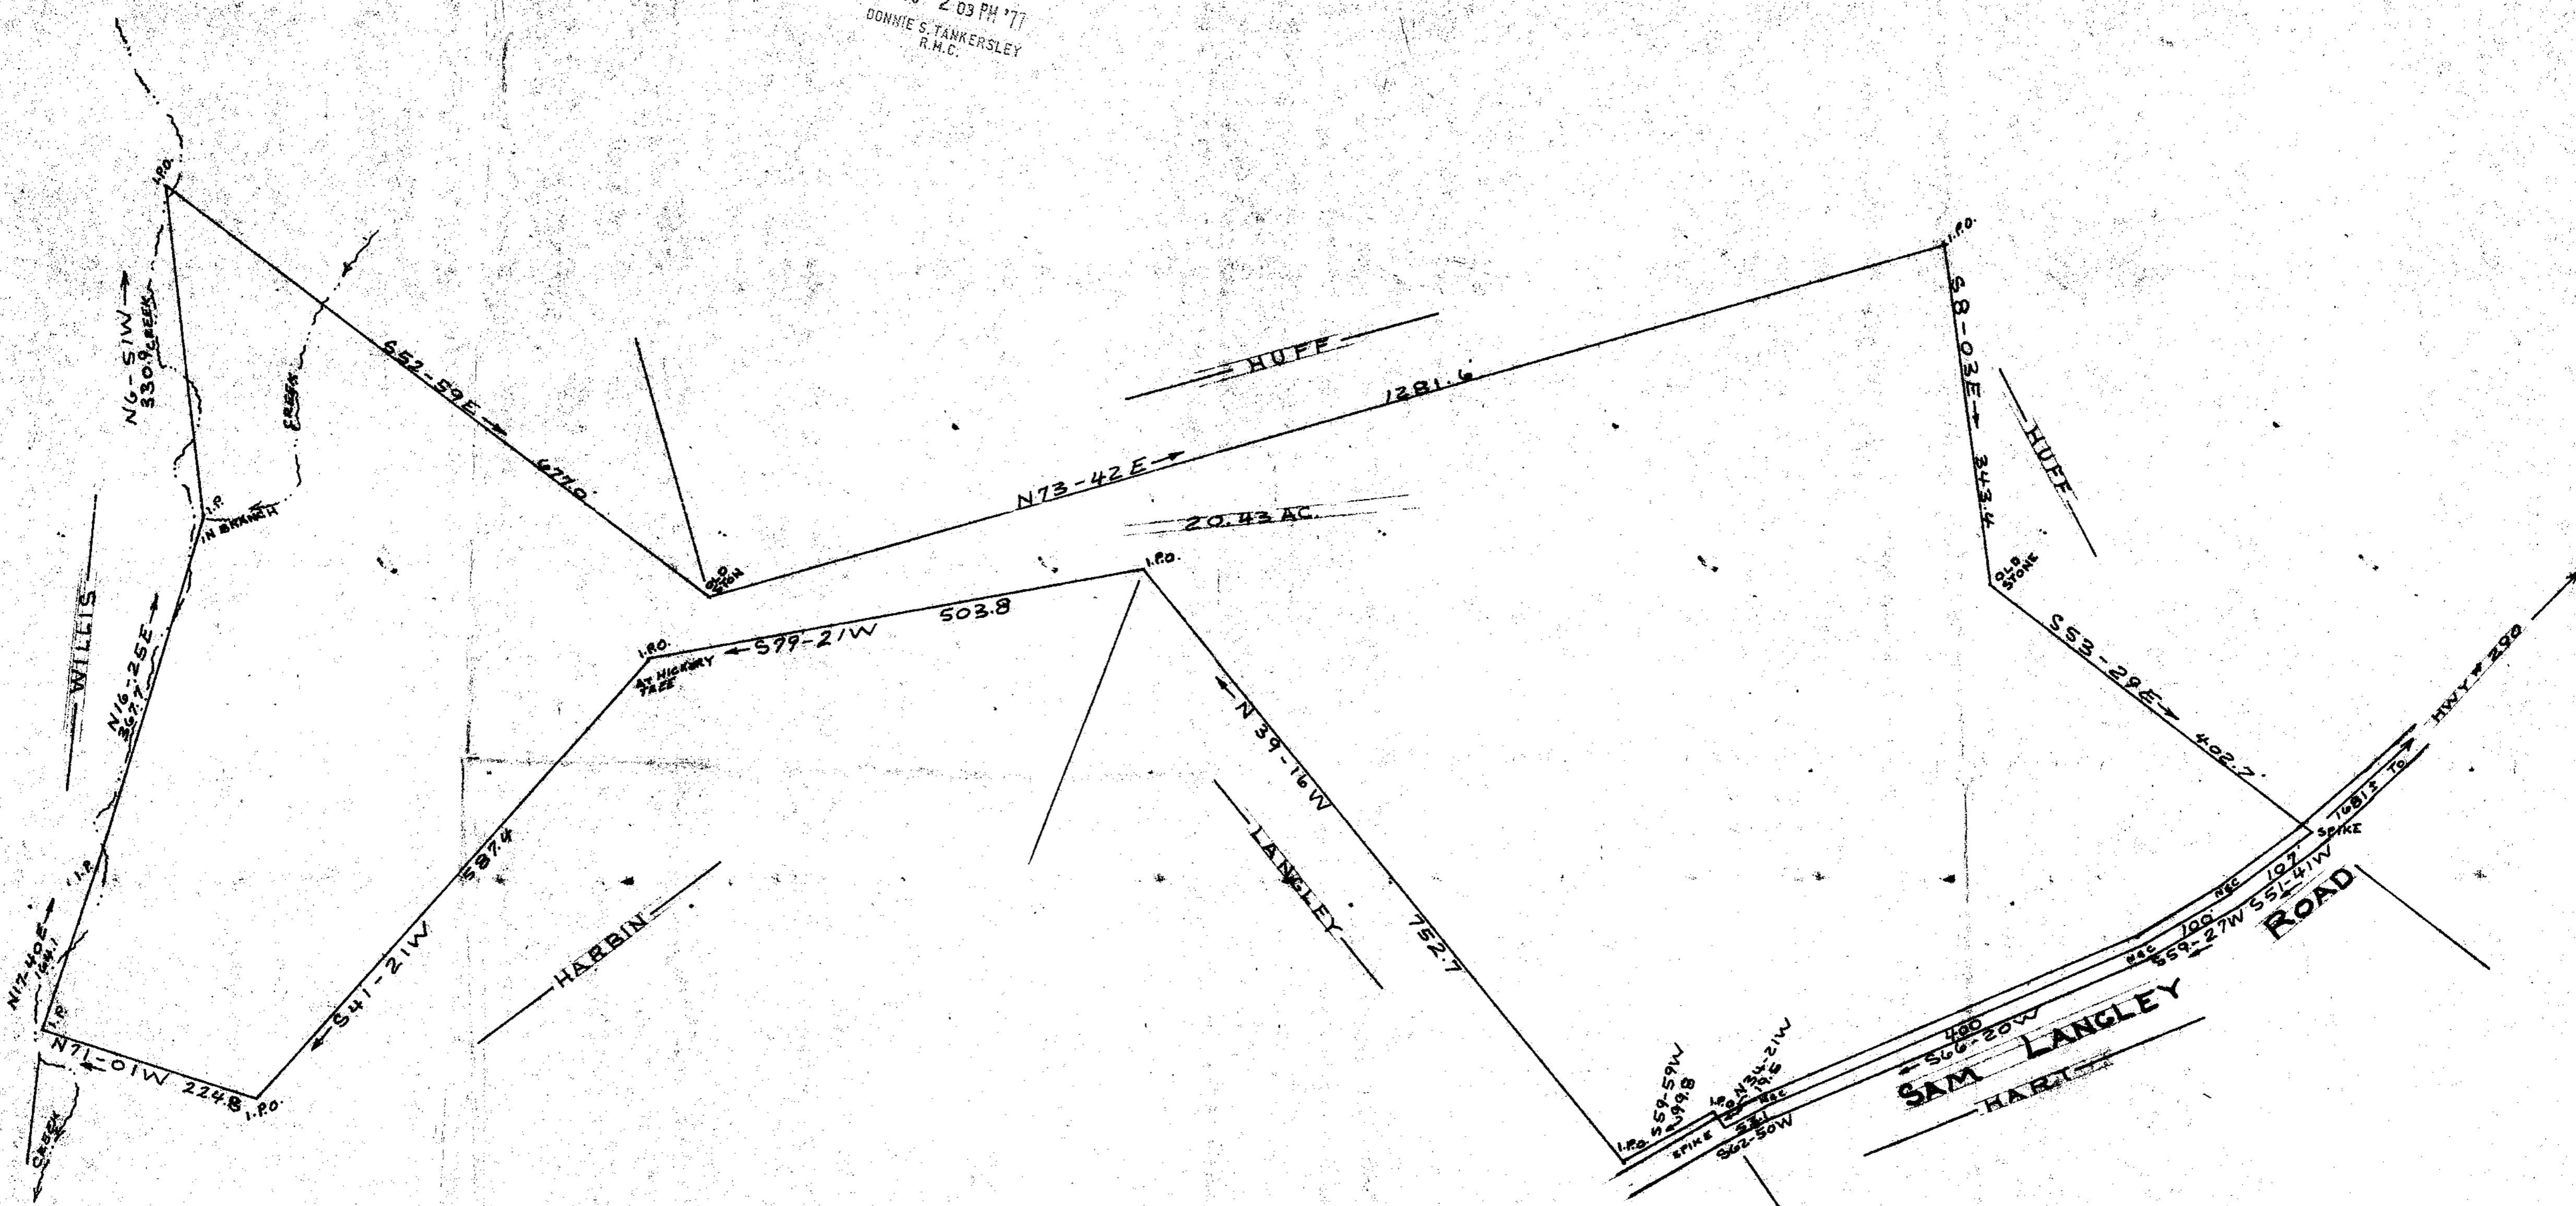

FILED  
GREENVILLE CO. S.C.  
SEP 16 10 36 AM '77  
DONNIE S. TANKERSLEY  
R.M.C.



16C-64+65

8779

5.645 TP 160

3.00 M

PLAT FOR  
MRS. C. F. HART  
NEAR TRAVELER'S REST S.C.  
GREENVILLE COUNTY S.C.  
WEBB SURVEYING & MAPPING CO.  
SCALE 1" = 100' JUNE 1977  
BLK. BK. REF. 64B.3-1-15 MICROFILMED

SEP 16 1977

7/5/77

5.655 TP 160

3.00 M

MICROFILMED