
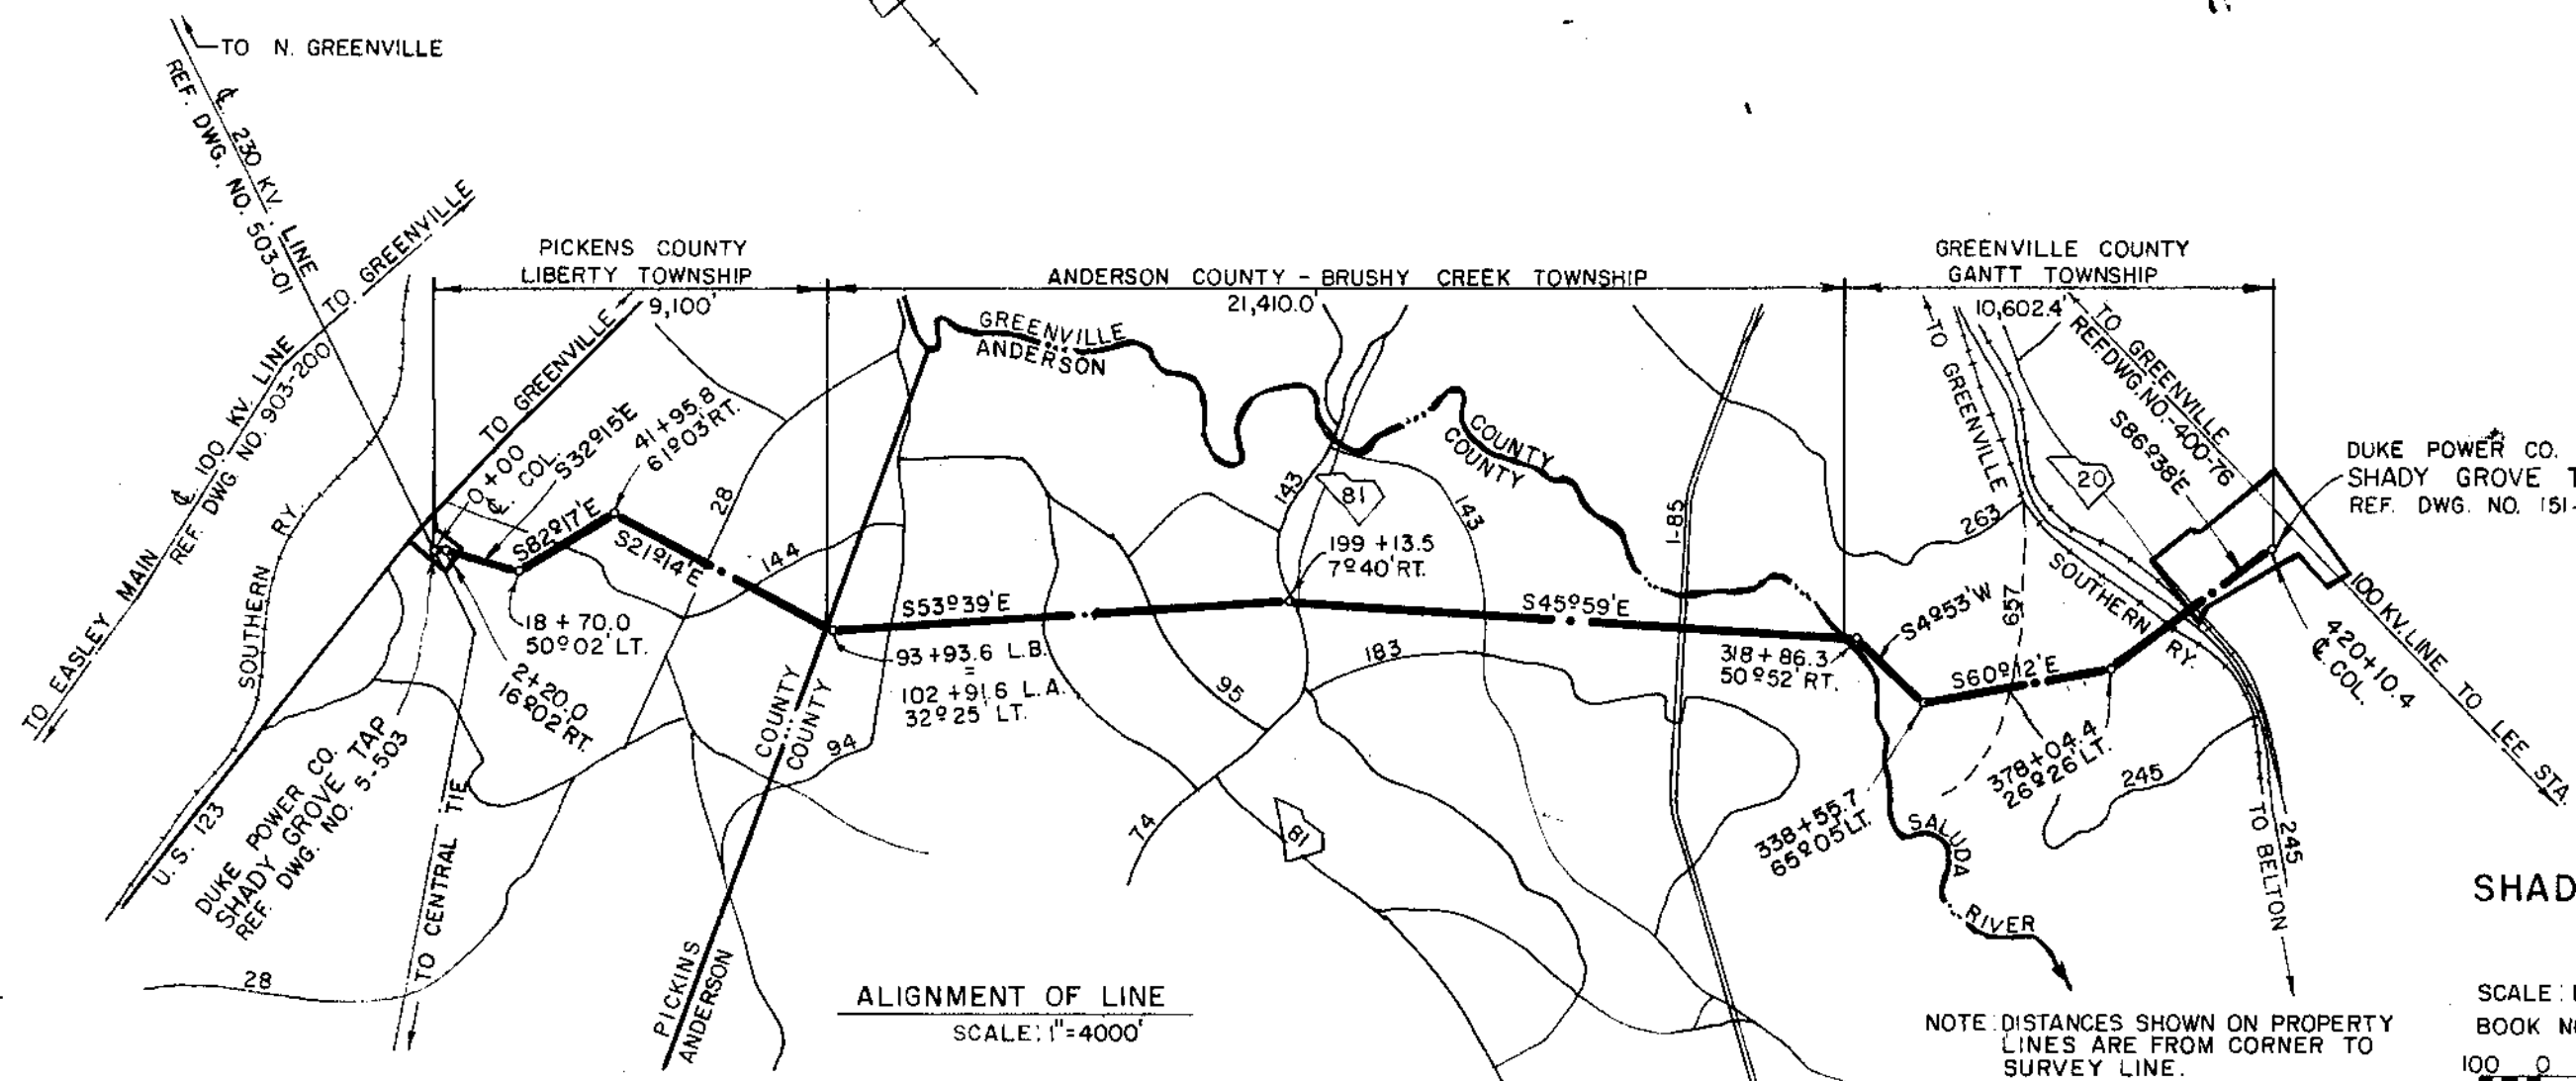


FILED  
 GREENVILLE CO. S.C.  
 OCT 20 1 40 PM '77  
 DONNIE S. TANKERSLEY  
 R.M.C.

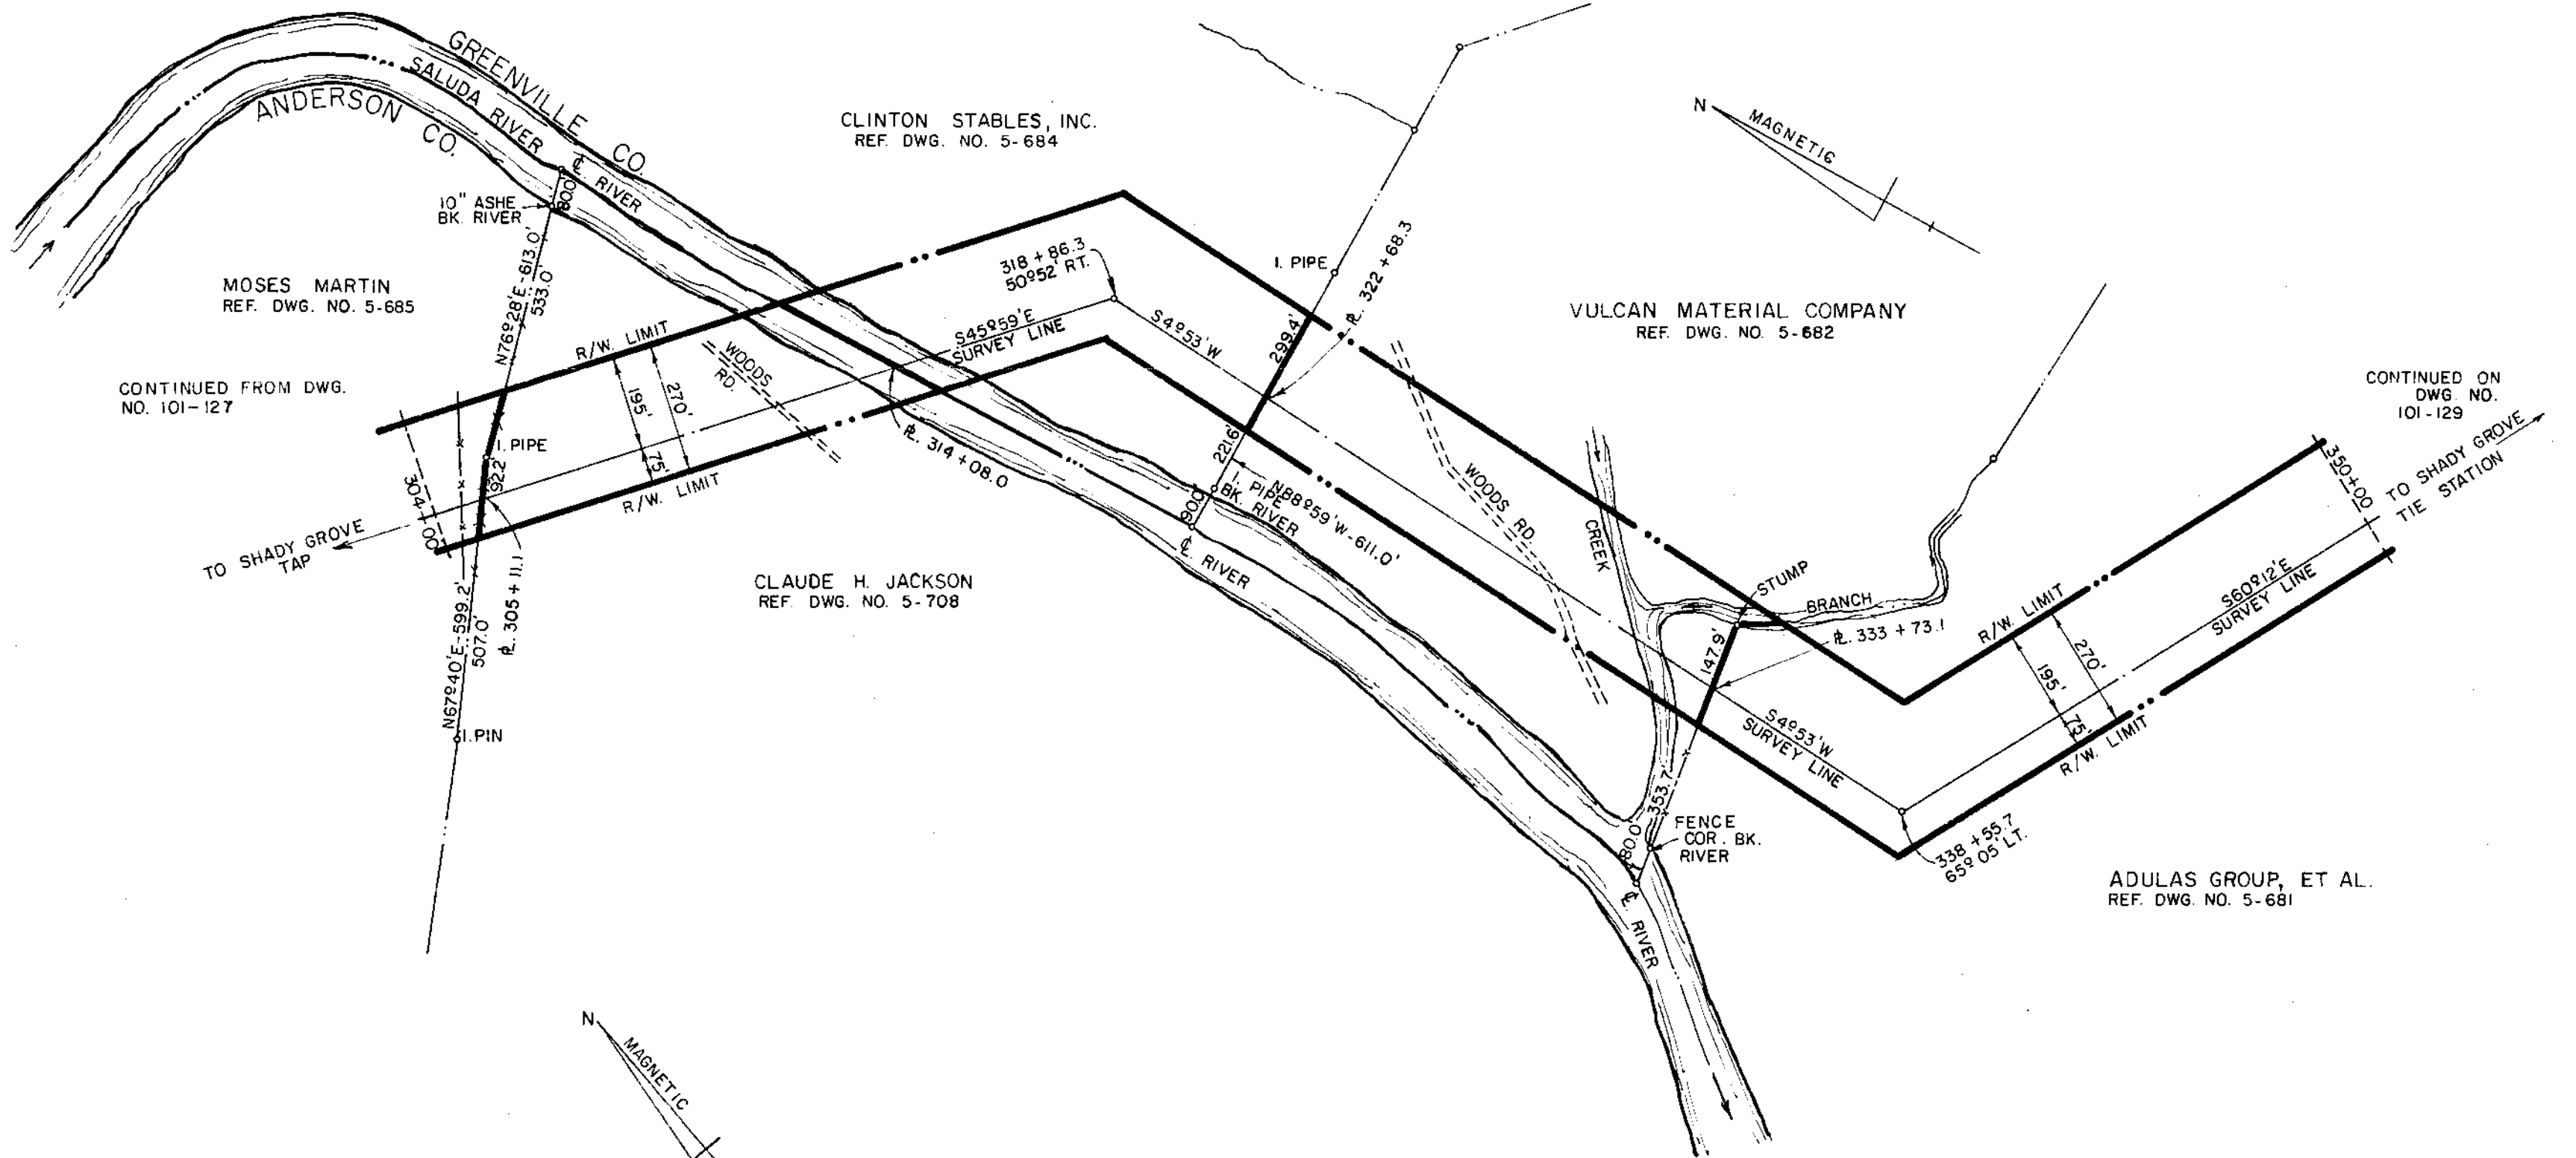

*Albert Soper*  
 S.C., R.L.S. No. 2778  
 Duke Power Co.  
 Charlotte, NC

12416


6C-77

OCT 20 1977

MICROFILMED

DUKE POWER COMPANY  
 MAP OF  
 RIGHTS OF WAY FOR  
**SHADY GROVE TAP - SHADY GROVE TIE**  
 TRANSMISSION LINE  
 ANDERSON & GREENVILLE COUNTIES, S.C.

SCALE: 1" = 300' MAY 24, 1976  
 BOOK NO. 1536 FILE NO. 101-128

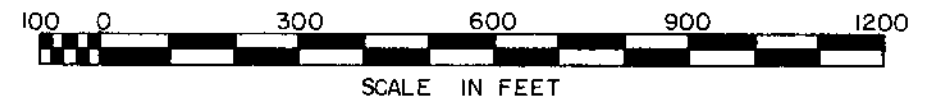

NOTE: DISTANCES SHOWN ON PROPERTY LINES ARE FROM CORNER TO SURVEY LINE.

697500 20E

3.00 A1