


GREENVILLE, S. C.
OCT 20 1 39 PM '77
DORRIS S. TANKERSLEY
R.H.C.

CALLIE F. HARBIN
AND
JAMES W. HARBIN
REF DWG. NO. 4-753

JAMES W. HARBIN
REF DWG. NO. 4-753

CHICK SPRINGS TOWNSHIP

MAPLE SWAMP
GREER CREEK

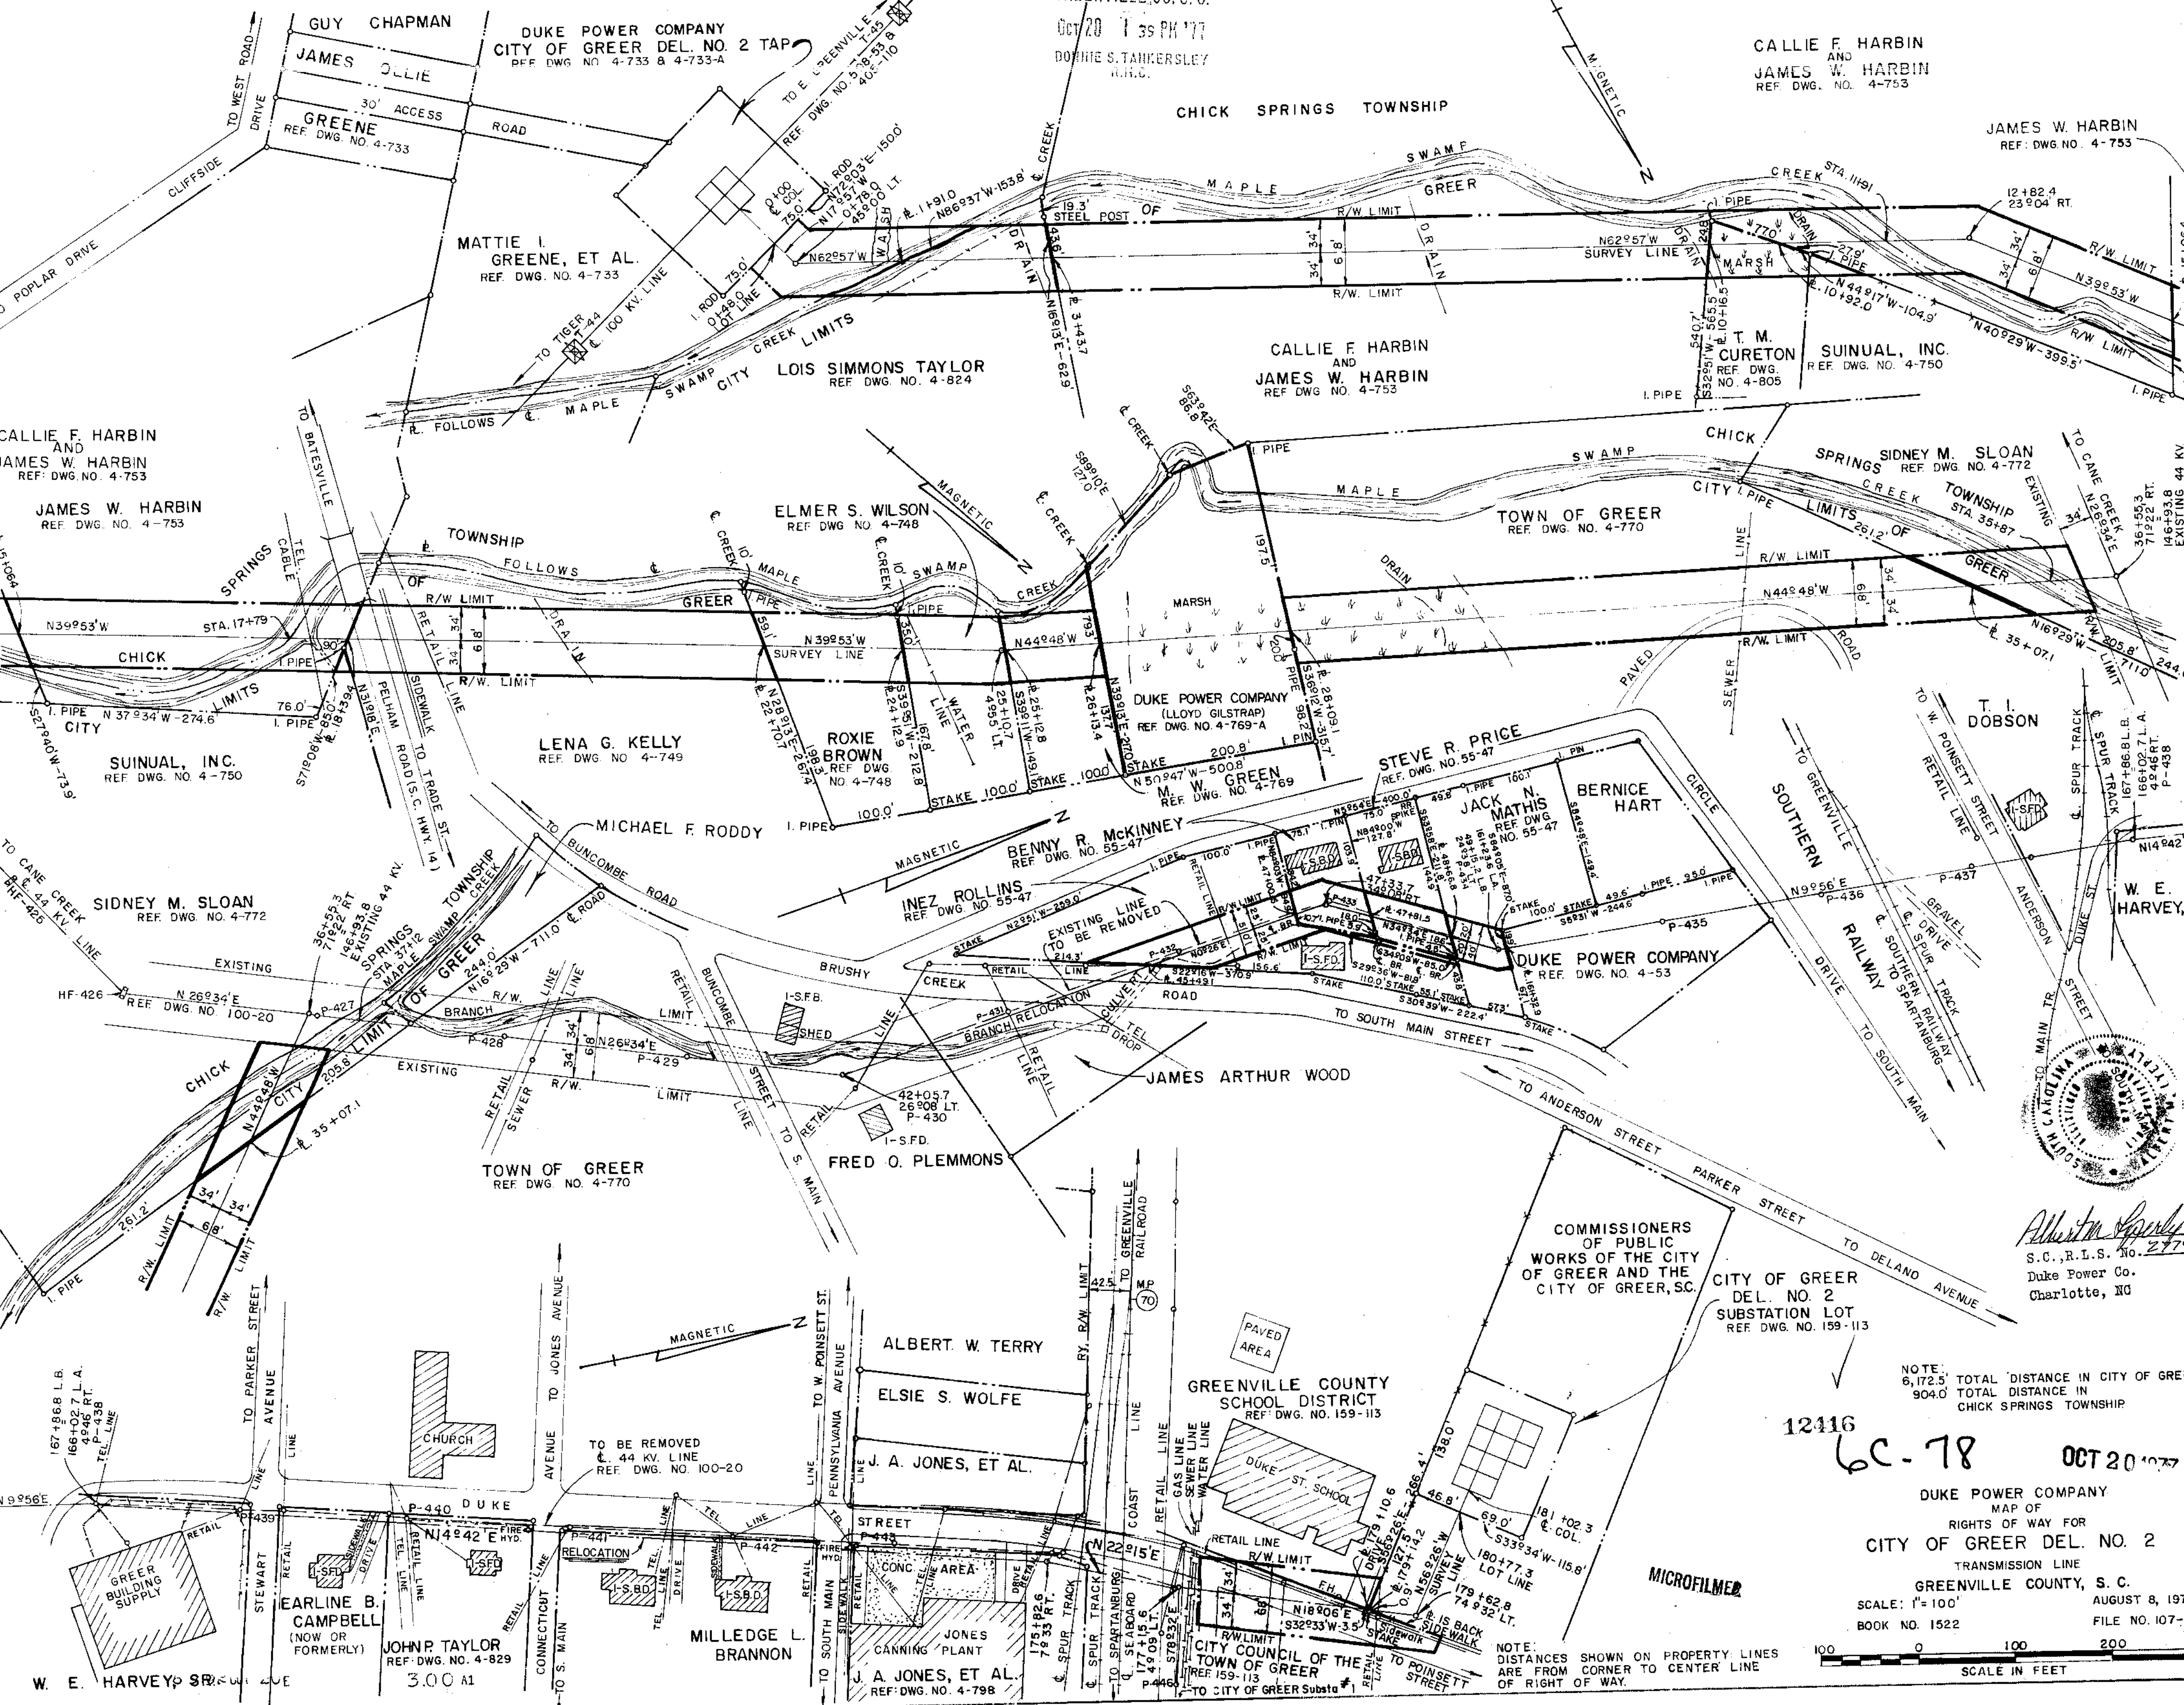

Albert S. Tankersley
S.C., R.L.S. No. 2478
Duke Power Co.
Charlotte, NC

NOTE:
6,172.5' TOTAL DISTANCE IN CITY OF GREER.
904.0' TOTAL DISTANCE IN
CHICK SPRINGS TOWNSHIP

12416
6C-78
OCT 20 1977

DUKE POWER COMPANY
MAP OF
RIGHTS OF WAY FOR
CITY OF GREER DEL. NO. 2
TRANSMISSION LINE
GREENVILLE COUNTY, S. C.

SCALE: 1" = 100'
BOOK NO. 1522
AUGUST 8, 1975
FILE NO. 107-164

100 0 100 200 300
SCALE IN FEET

NOTE:
DISTANCES SHOWN ON PROPERTY LINES
ARE FROM CORNER TO CENTER LINE
OF RIGHT OF WAY.

MICROFILMED

GREENVILLE COUNTY
SCHOOL DISTRICT
REF DWG. NO. 159-113

COMMISSIONERS
OF PUBLIC
WORKS OF THE CITY
OF GREER AND THE
CITY OF GREER, S.C.
CITY OF GREER
DEL. NO. 2
SUBSTATION LOT
REF DWG. NO. 159-113

W. E. HARVEY SR.

JOHN P. TAYLOR
REF DWG. NO. 4-829
3.00 A1

J. A. JONES, ET AL.
REF DWG. NO. 4-798

CITY COUNCIL OF THE
TOWN OF GREER
REF DWG. NO. 159-113

NOTE:
DISTANCES SHOWN ON PROPERTY LINES
ARE FROM CORNER TO CENTER LINE
OF RIGHT OF WAY.