


FILED  
 GREENVILLE CO. S. C.  
 MAY 20 4 28 PM '77  
 DONNIE S. TANKERSLEY  
 R.M.C.

— MILLER OUTDOOR ADVERTISING —

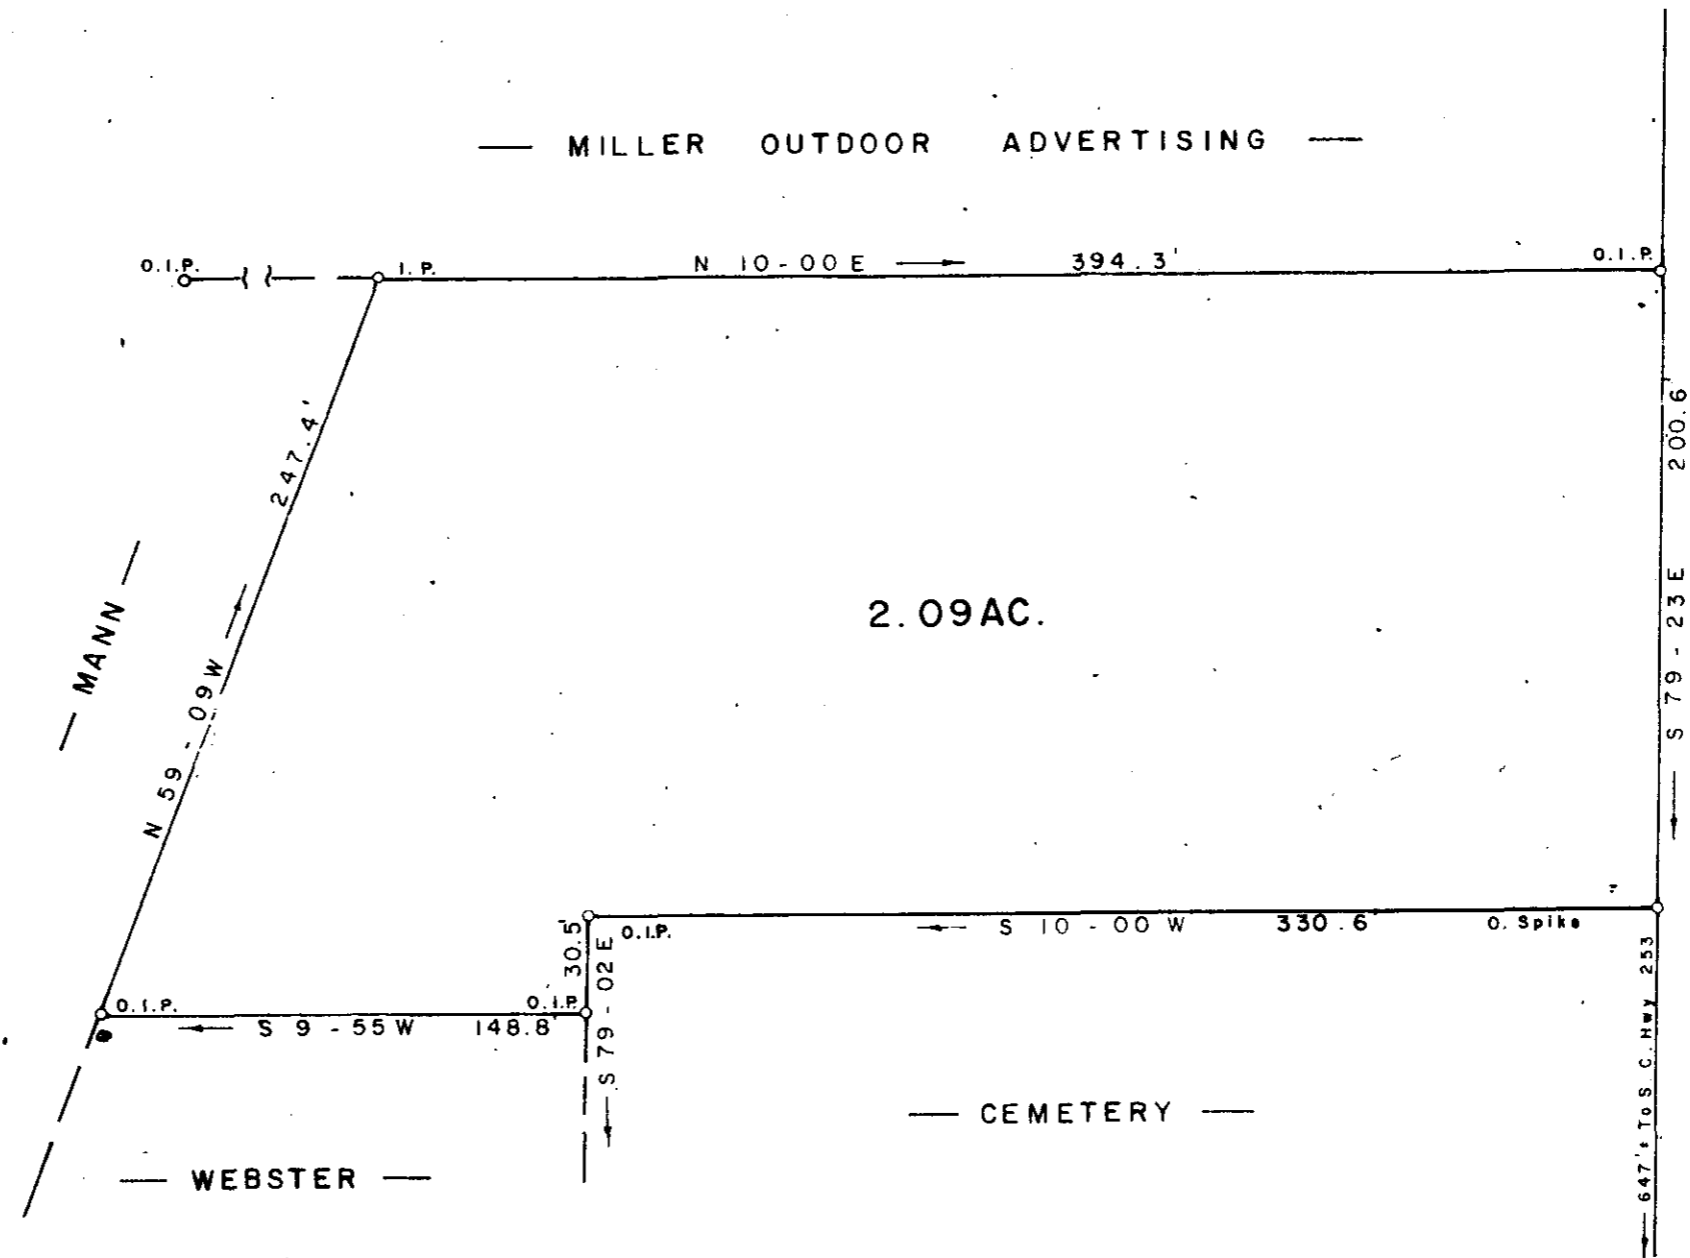

CEDAR LANE ROAD

MICROFILMED

PROPERTY OF  
**GORDON E. MANN**  
 NEAR BERE A GREENVILLE CO. 31753

SOUTH CAROLINA  
 MAY 16, 1977

MAY 20 '77

6E-5

4 8 78 MAY 20 0 2.00 A4

143 - 1 - 2, 56

SCALE 1" = 60'

SOUTH CAROLINA  
 REGIS. PROF. ENG. &  
 LAND SURVEYOR  
 W. R. WILLIAMS JR. ENGR. / SURVEYOR # 3979  
 15 SOUTH HILL MAIN STREET  
 TRAVELERS REST, S. C.