


FILED
GREENVILLE, CO: S. C.

JUL 19 10 29 AM '77

DONNIE S. TANKERSLEY
R.M.C.


— MARIETTA FIRST BAPTIST CHURCH —
PRIVATE DRIVE

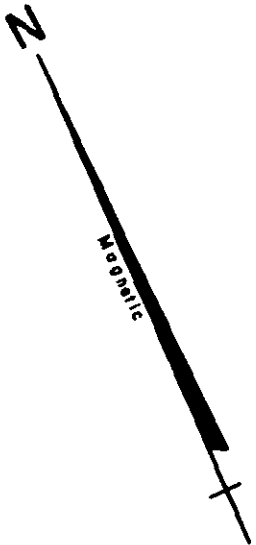

U. S. HIGHWAY # 276

BATSON STREET

2.58 AC.

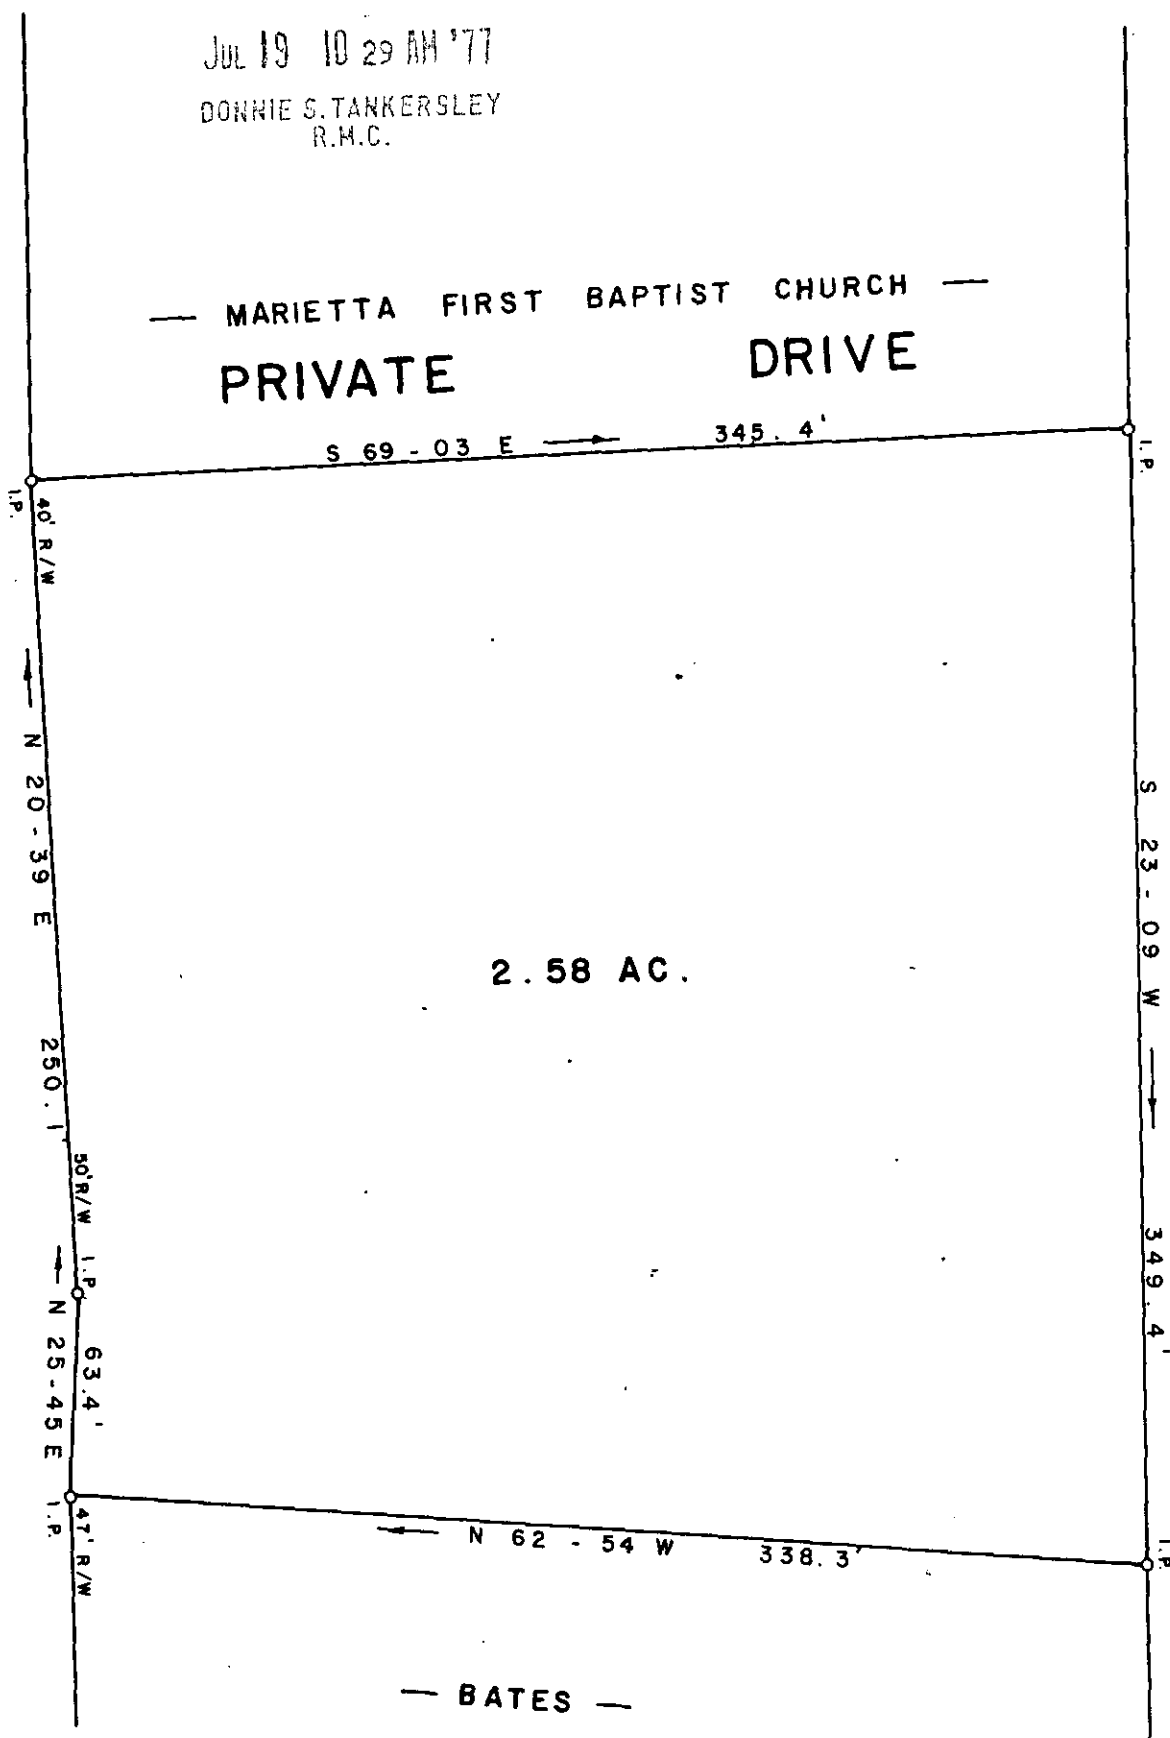

— BATES —


SURVEY FOR
MARIETTA FIRST BAPTIST CHURCH
MARIETTA GREENVILLE CO

SOUTH CAROLINA
JUNE 13, 1977

MICROFILMED

2007

✓ 6E-33

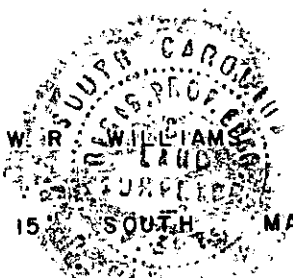

W. R. WILLIAMS, JR. ENGR. / SURVEYOR # 3979

15 SOUTH MAIN STREET

TRAVELERS REST S. C.

516 - 4 - 7

F.B. 22

SCALE 1" = 60'