


This property is not located in a major flood plain.

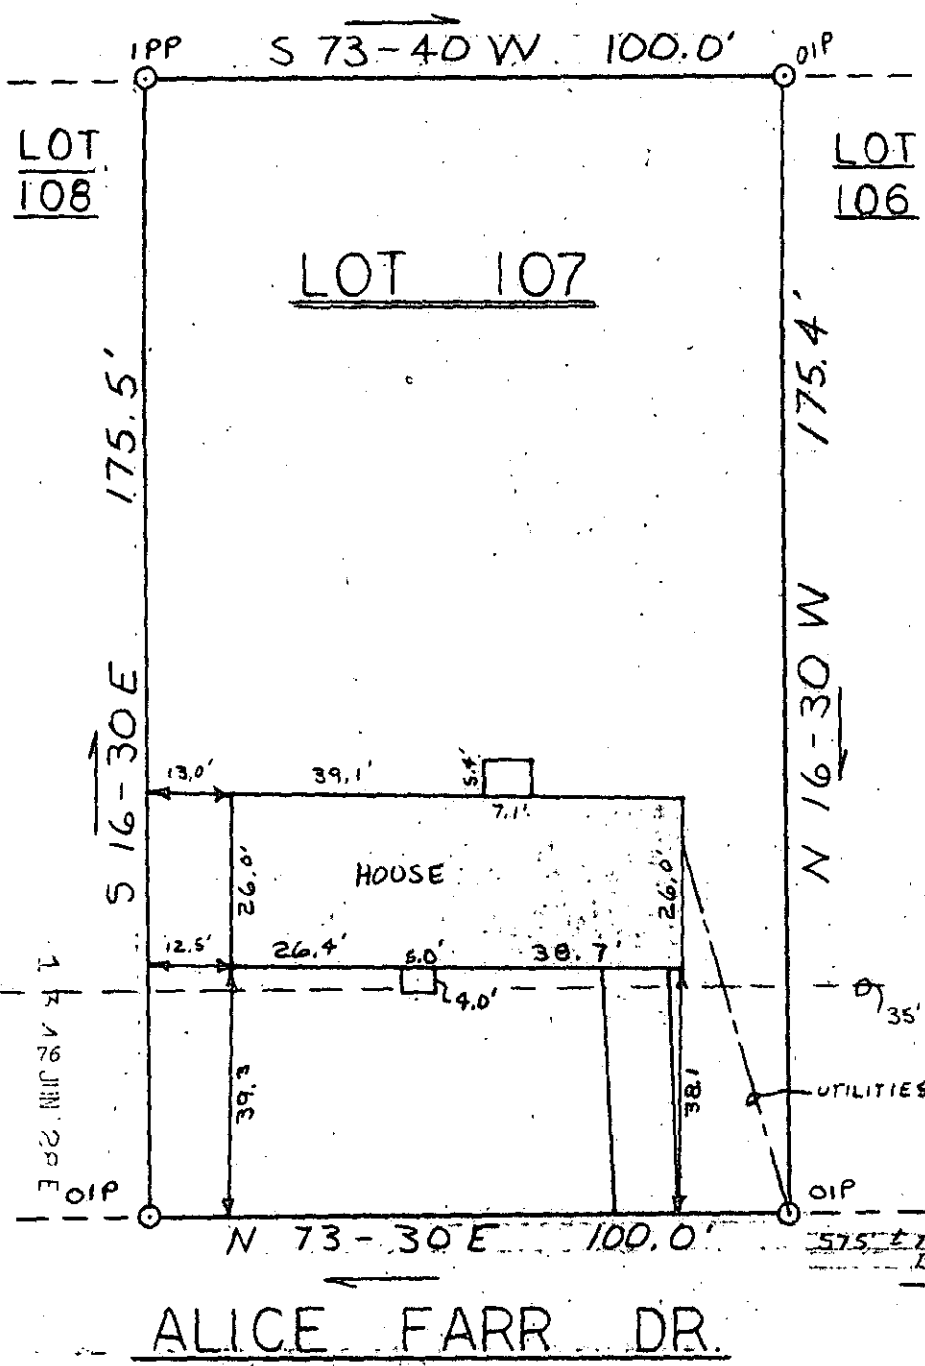

This is to certify that on June 16, 1977, I surveyed the property shown on this plat, known as Lot 107 on Plat of Western Hills, recorded in the RMC Office of Greenville County in Plat Book QQ on Pages 98 and 99, and that the property lines, walls, and buildings are as shown hereon; that the building located on said lot does not encroach or project on adjacent streets or property, and that no adjacent walls or buildings encroach or project on said premises, and that no utility lines cross this property except as shown hereon.

*James R. Freeland*  
 James R. Freeland RLS & PE  
 4781


FILED  
 GREENVILLE CO. S.C.  
 JUN 28 3 10 PM '77  
 DONNIE S. TANKERSLEY  
 R.M.C.

36168

16-F-46

MICROFILMED

1.00 A2

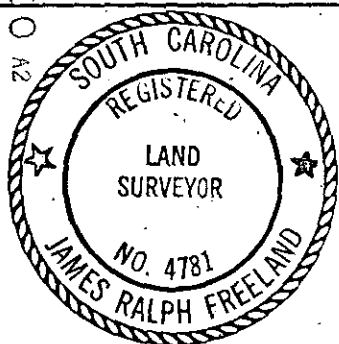

SEAL

**STATE OF SOUTH CAROLINA  
 GREENVILLE COUNTY**

WESTERN HILLS  
 LOT 107  
 PROPERTY OF  
 WAYNE S. COOPER &  
 SUE G. COOPER

FREELAND & ASSOCIATES  
 Engineers • Land Surveyors

GREENVILLE, S. C.

SURVEY JRF

DRAWN BH

CHECK JS

SCALE 1" = 30'

DATE 6-16-77

DWG. NO. 77-1623