


FILED
GREENVILLE, CO. S. C.

JUL 6 11 25 AM '77
DONNIE S. TANKERSLEY
R.M.C.

TEMPORARY CUL-DE-SAC

MAG. NORTH

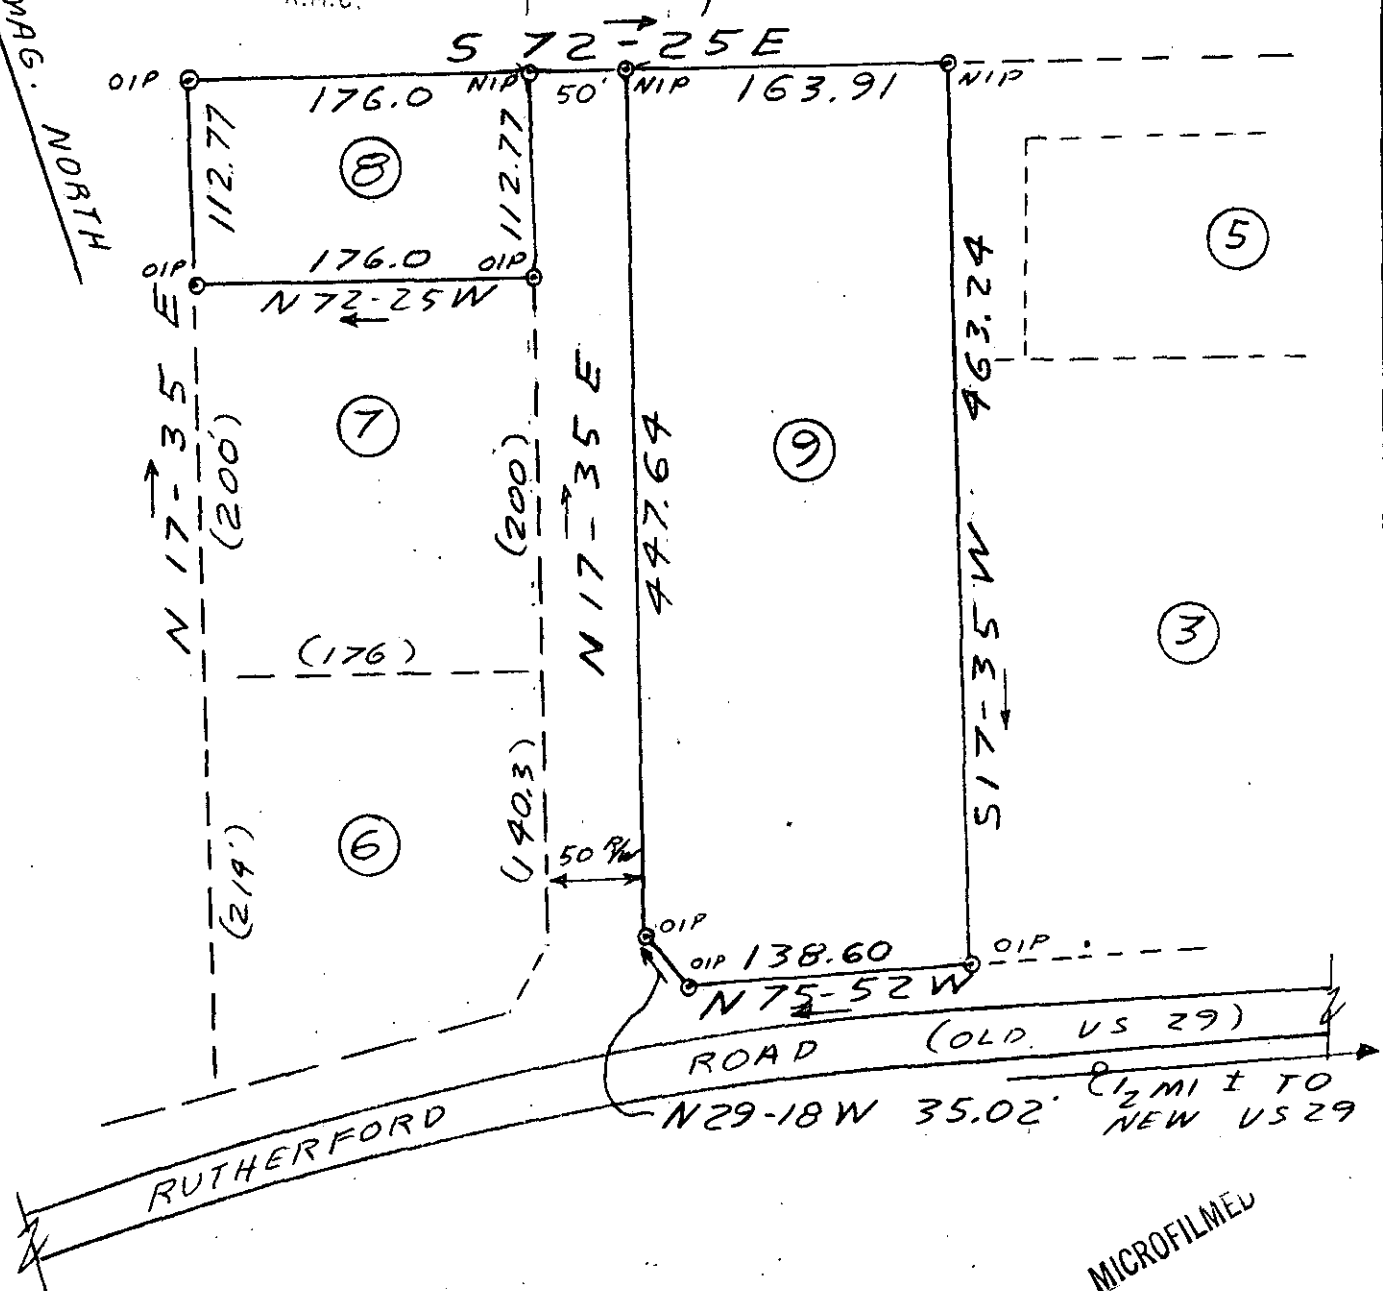

6.087 out 6A
1.00 AI

MICROFILMED

16 F. 57

455
JUL 6 '77



SEAL

**STATE OF SOUTH CAROLINA
GREENVILLE COUNTY**

ADDITION TO
MOUNTAIN RIDGE INDUSTRIAL PARK
LOTS 8 & 9
PROPERTY OF
R.D. GARRET ASSOC.

FREELAND & ASSOCIATES
Engineers • Land Surveyors

GREENVILLE, S. C.

SURVEY	DG JBA
DRAWN	JRF
CHECK	JRF
SCALE	1" = 100'
DATE	6-28-77
DWG. NO.	77-1641