

ROBERT D. GARRISON

REG. LS. NO. 3972

2702 CALROSSIE RD. P. O. BOX 297


ANDERSON, S.C. 29621

PHONE 225-1350

FILED
GREENVILLE CO. S. C.


AUG 5 1 33 PM '77

DONNIE S. TANKERSLEY
R.M.C.

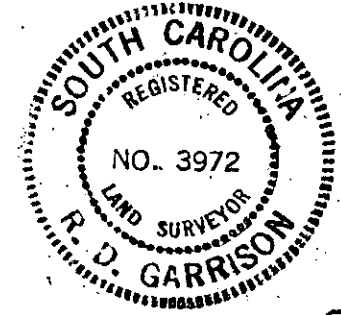


MICROFILMED

TO JONESVILLE RD.
0.2 MILES

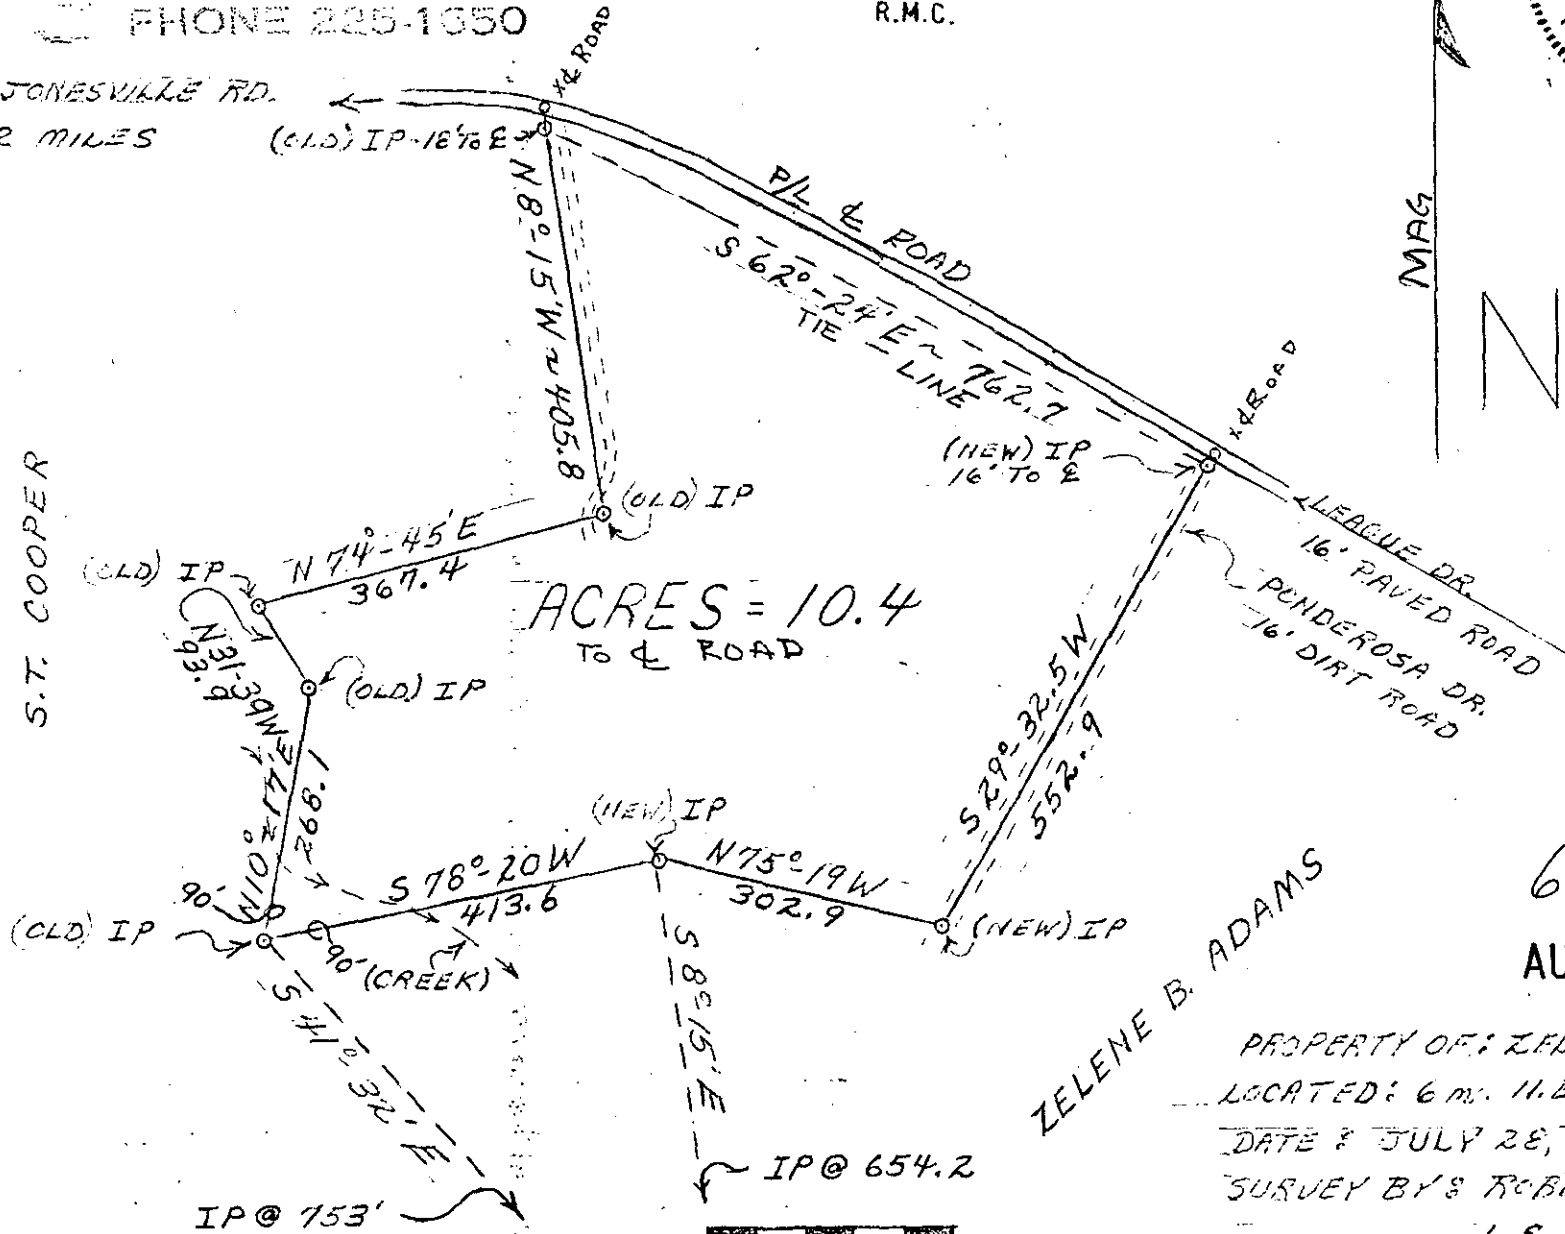


ACRES = 10.4
TO & ROAD

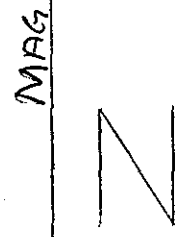

4054

6-G-21 ✓
AUG 5 1977

PROPERTY OF: ZELENE B. ADAMS
LOCATED: 6 m. N.E. OF SIMPSONVILLE SC.
DATE: JULY 28, 1977
SURVEY BY: ROBERT GARRISON
L.S. # 3972

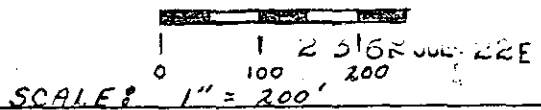

1.00 MI