


MAG NORTH

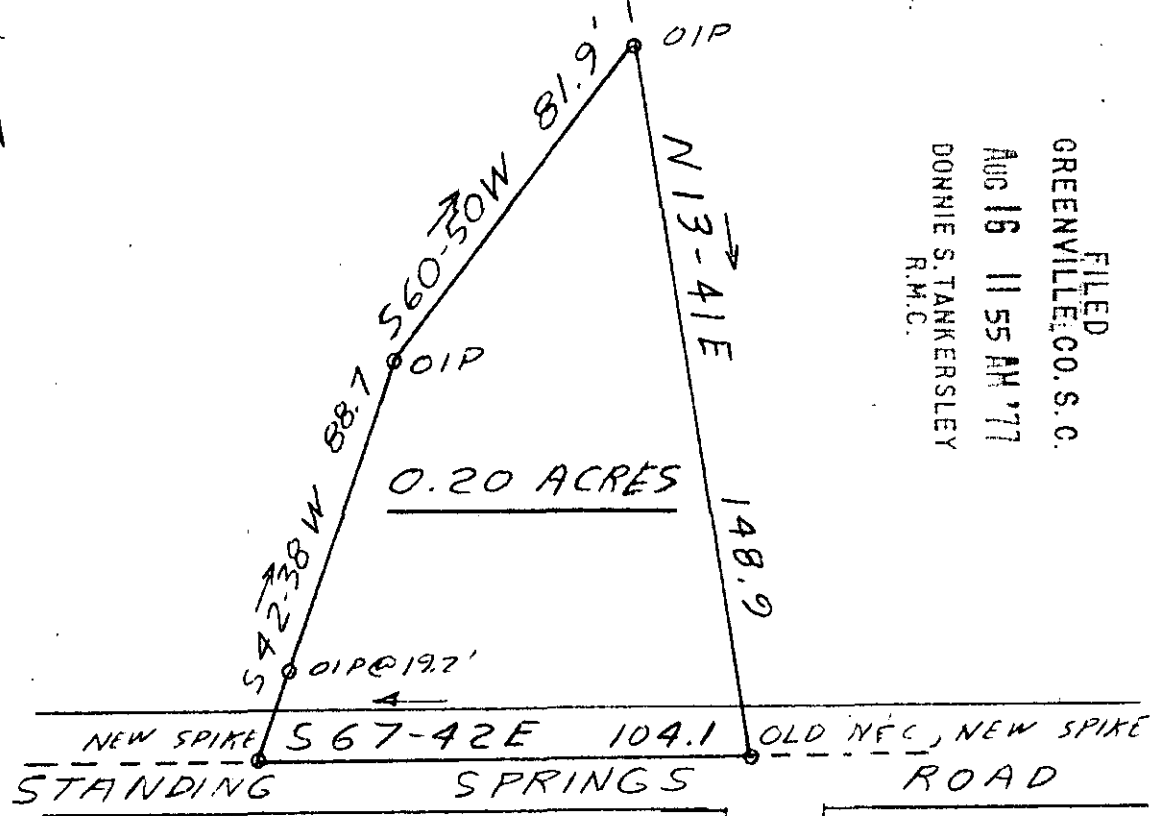

FILED
GREENVILLE CO. S.C.
AUG 16 11 55 AM '77
DONNIE S. TANKERSLEY
R.M.C.

6-6-48 ✓

5209

BLK BK. 419-8-8.1

1/2 ST. W 9
TO CONESTEE



SEAL

STATE OF SOUTH CAROLINA
GREENVILLE COUNTY

PROPERTY OF
FURMAN SHELTON &
ANNIE MAE SHELTON

4 3 4 E 116 160

1.00

MICROFILMED

FREELAND & ASSOCIATES
Engineers • Land Surveyors

GREENVILLE, S. C.

SURVEY JRF
DRAWN JRF
CHECK JRF
SCALE 1" = 40'
DATE 6-6-77
DWG. NO. 1580