
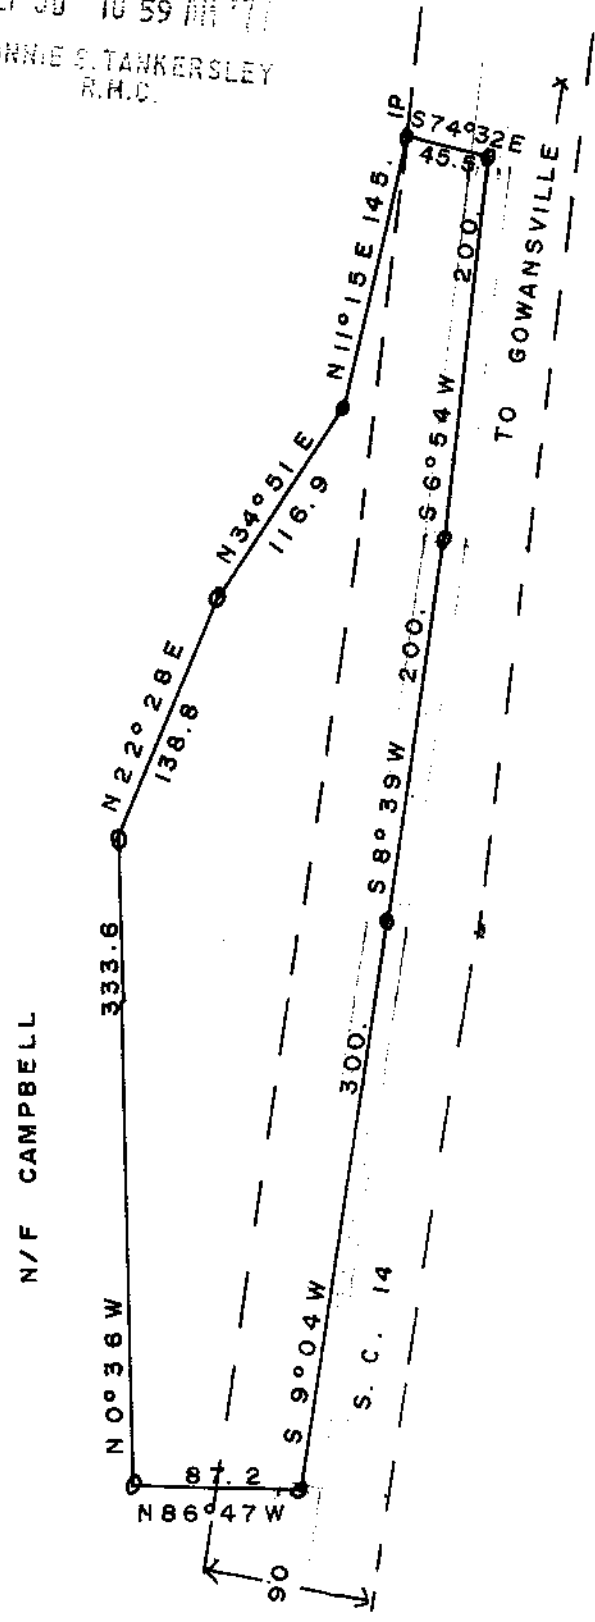


FILED  
 GREENVILLE CO. S. C.  
 SEP 30 10 59 AM '77  
 DONNIE S. TANKERSLEY  
 R.H.C.

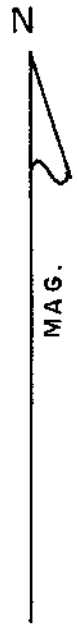

PLAT OF PROPERTY OF TOM WEST  
 LOCATED IN GREENVILLE COUNTY, STATE OF  
 SOUTH CAROLINA, NEAR GOWANSVILLE.


CONTAINS 1. ACRE LESS HR/W .72 = .28 ACRE  
 SCALE 1" = 100', SURVEYED AUG. 24, 1977

CLOSURE 1/7330 BY DMD METHOD, W. BLAIR MARTIN  
 PAUL RAMSING RLS 2508

MICROFILMED

10215

Filed This day of \_\_\_\_\_ 1977  
 And Recorded in Vol. \_\_\_\_\_ Page \_\_\_\_\_ at 10:52 A.M.  
 Register Merne Conrance Greenville County S. C.  
 1 A C 1

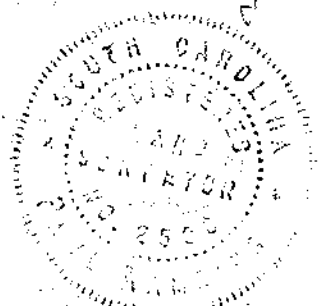

SEP 30 1977

*[Handwritten signature]*

6-I-39