
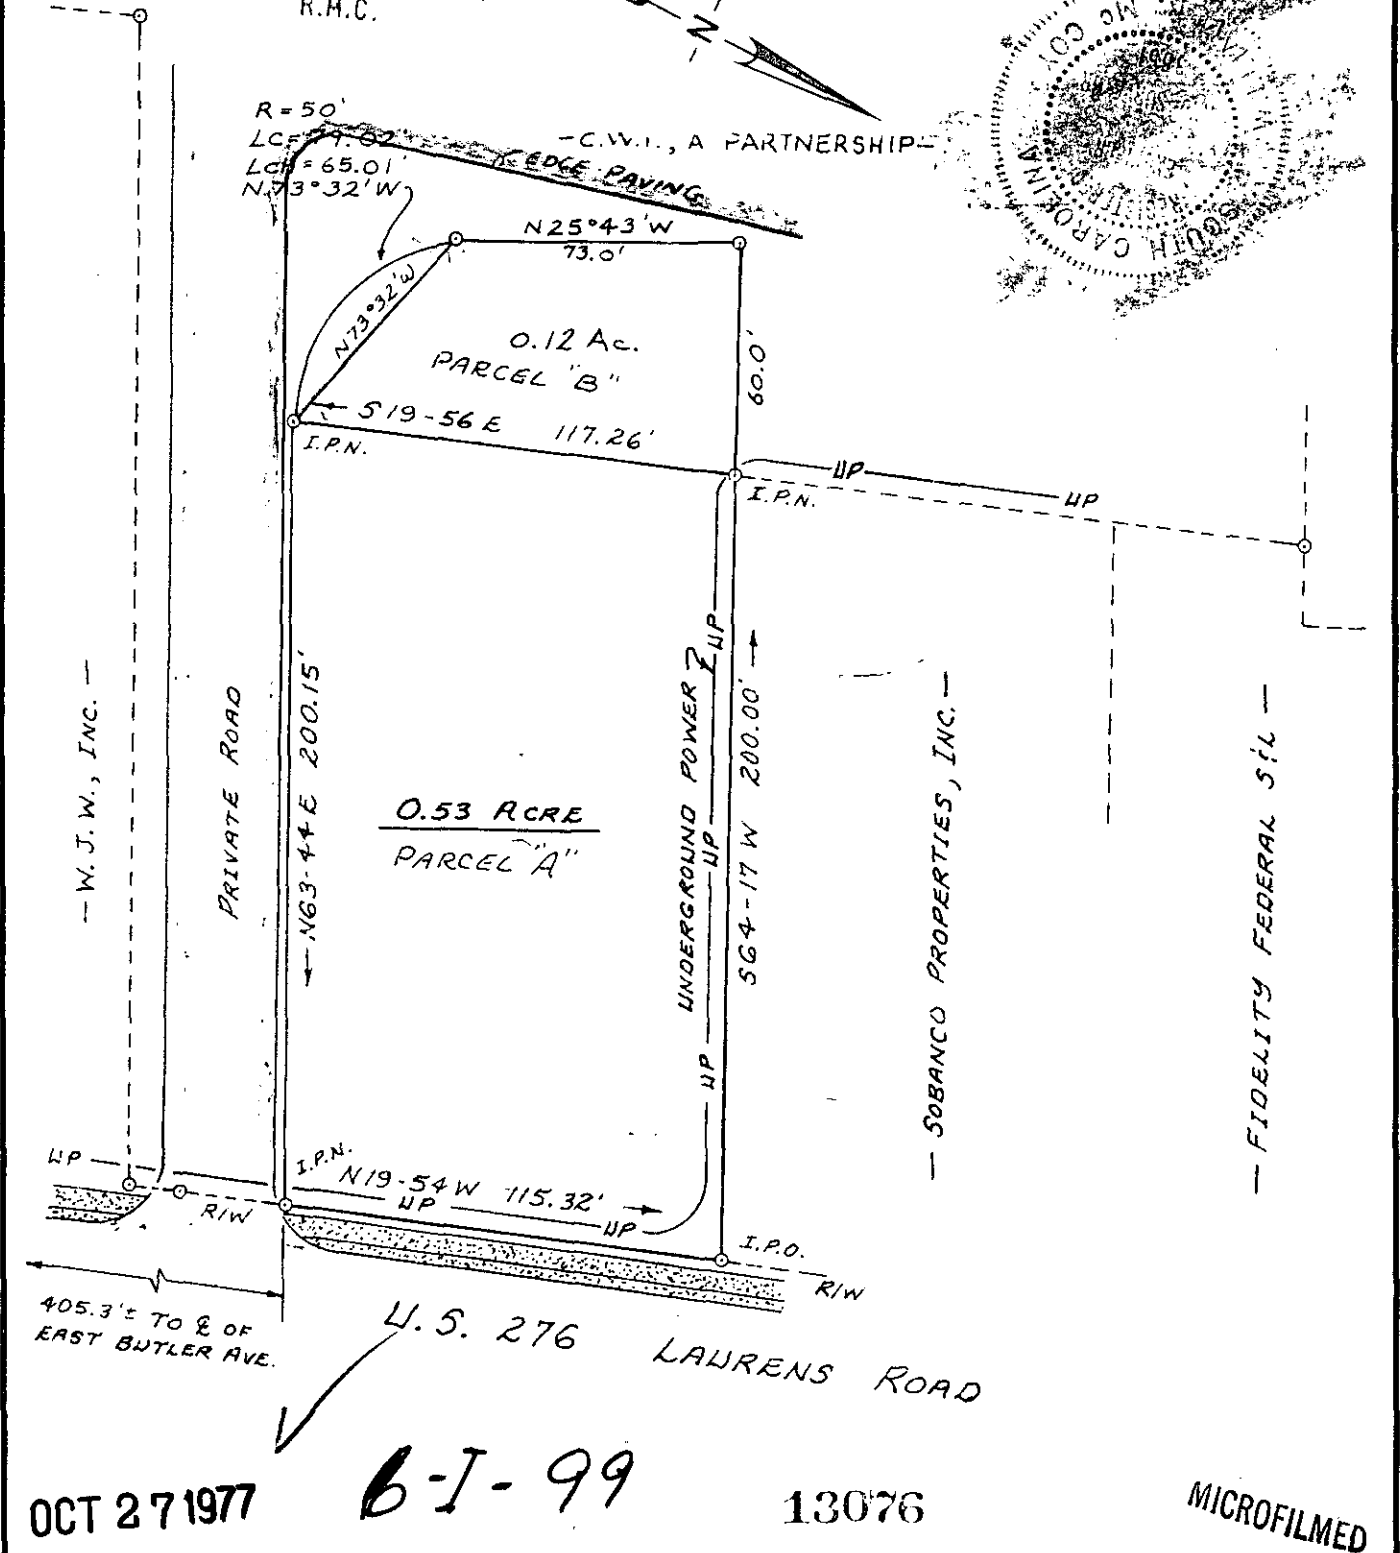


FILED
 GREENVILLE CO. S. C.
 OCT 27 10 06 AM '77
 DONNIE S. TANKERSLEY
 R.M.C.

NOTES:

William R. M^s Coy

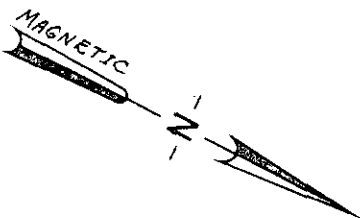

OCT 27 1977

6-I-99

13076

MICROFILMED

REV.	DATE	BY	DESCRIPTION	APP.
1	10/24/77		ADDED 0.12 ACRE PARCEL	G.O.
2	2/24/78	FEB.	RELEASE	FEB.
REVISION				

PROPERTY OF
 C.W.I., A PARTNERSHIP
 LOCATED IN THE CITY OF MAULDIN
 GREENVILLE CO., S.C.

enwright associates, inc. engineers planners surveyors GREENVILLE, SOUTH CAROLINA	T.O.L. DRAWN	DESK	F.E.B. CHECK	FILE	RETRD
	DATE 9/24/78	SCALE 1"=50'	76517	DWG NO	