

FILED
GREENVILLE CO. S. C.


DEC 5 12 53 PM '77

DONNIE S. TANKERSLEY
R.M.C.

✓ 6-K-78

DEC 5 1977

SURVEY FOR
ALVIN D. MARLOWE
GREENVILLE CO., S. C.
NOV. 10, 1977 SCALE 1"=100'

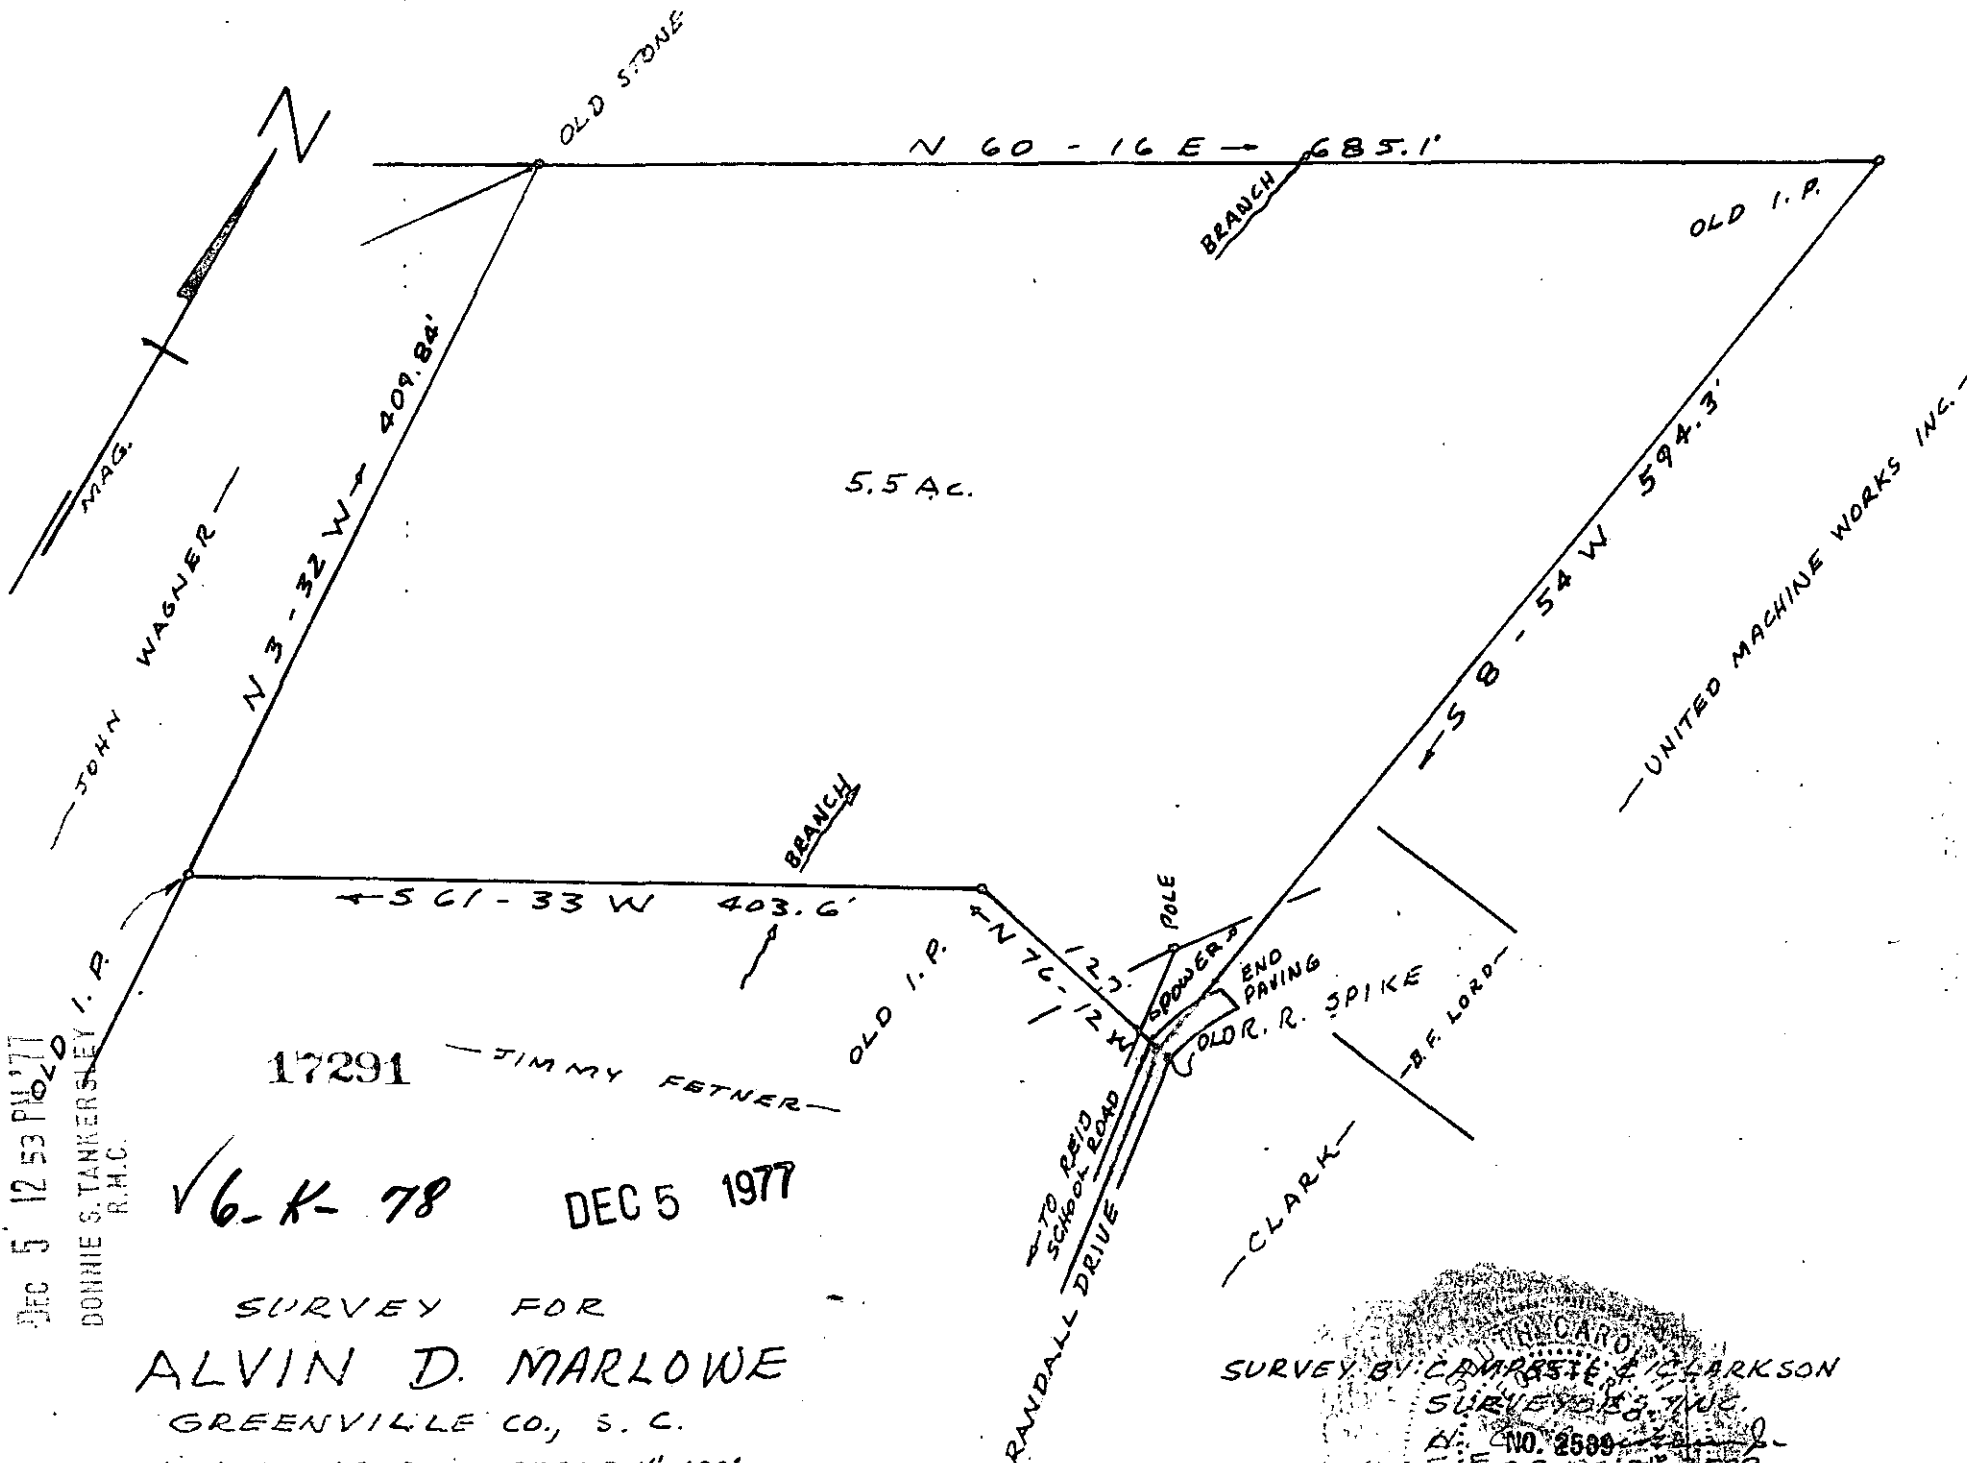

5.5 AC.

17291

JIMMY FETNER

POLE
SPOWERS
END PAVING
OLD R. R. SPIKE
B.F. LORD
CLARK
RANDALL DRIVE
TO REID SCHOOL ROAD

SURVEY BY COMPASSE & CLARKSON

NO. 2589
SCALES OF 1"=100'
C. H. D. SURVEYORS
NOTE: BOOK 144

MICROFILMED

GCTO -----2 DE05 77 234

1.00CI