


FILED
 GREENVILLE CO. S. C.
 DEC 6 4 10 PM '77
 DONNIE S. TANKERSLEY
 R.M.C.

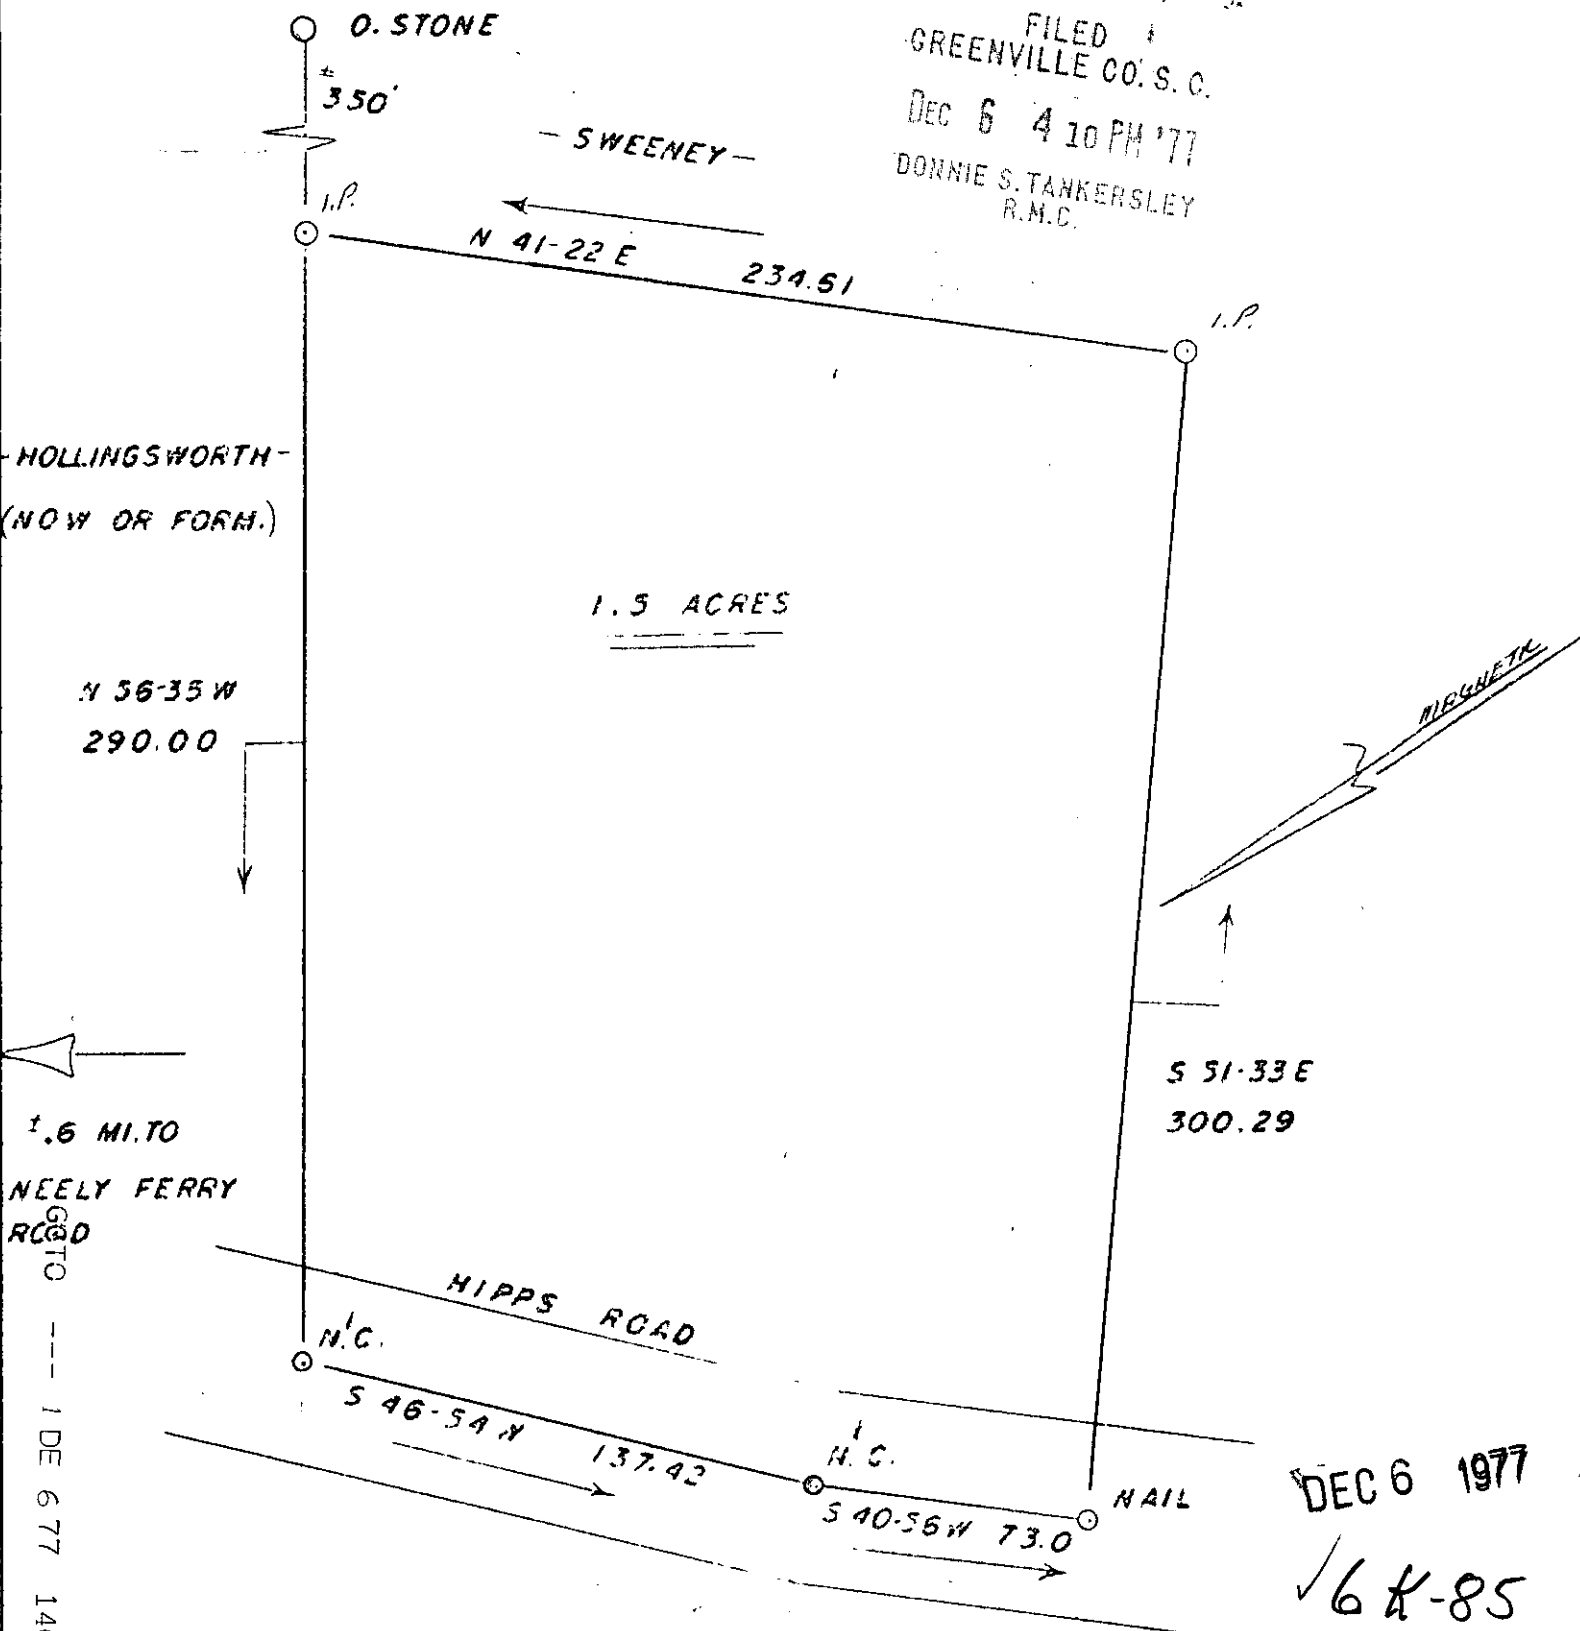

HOLLINGSWORTH
 (NOW OR FORM.)

1.5 ACRES

N 56-35 W
 290.00

S 51-33 E
 300.29

1.6 MI. TO
 NEELY FERRY
 ROAD

HIGGS ROAD

N.C.
 S 46-54 N
 137.42


H.C.
 S 40-55 W
 73.0
 NAIL

DEC 6 1977

✓ 64-85

17411

SURVEYED AT THE REQUEST OF:		
ELIZABETH SWEENEY		
SCALE: 1"=50'	APPROVED BY	DRAWN BY
DATE: 8-26-77	J. L. M., III	
GREENVILLE COUNTY, SOUTH CAROLINA		
J. L. MONTGOMERY III, R.L.S. 4552		DRAWING NUMBER

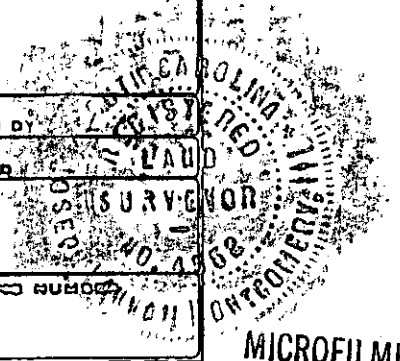

MICROFILMED

6210 --- 1 DE 6 77 1409

1.0001