


FILED
 GREENVILLE, CO. S. C.
 MAY 9 12 37 PM '78
 DONNIE S. TANKERSLEY
 R.M.C.

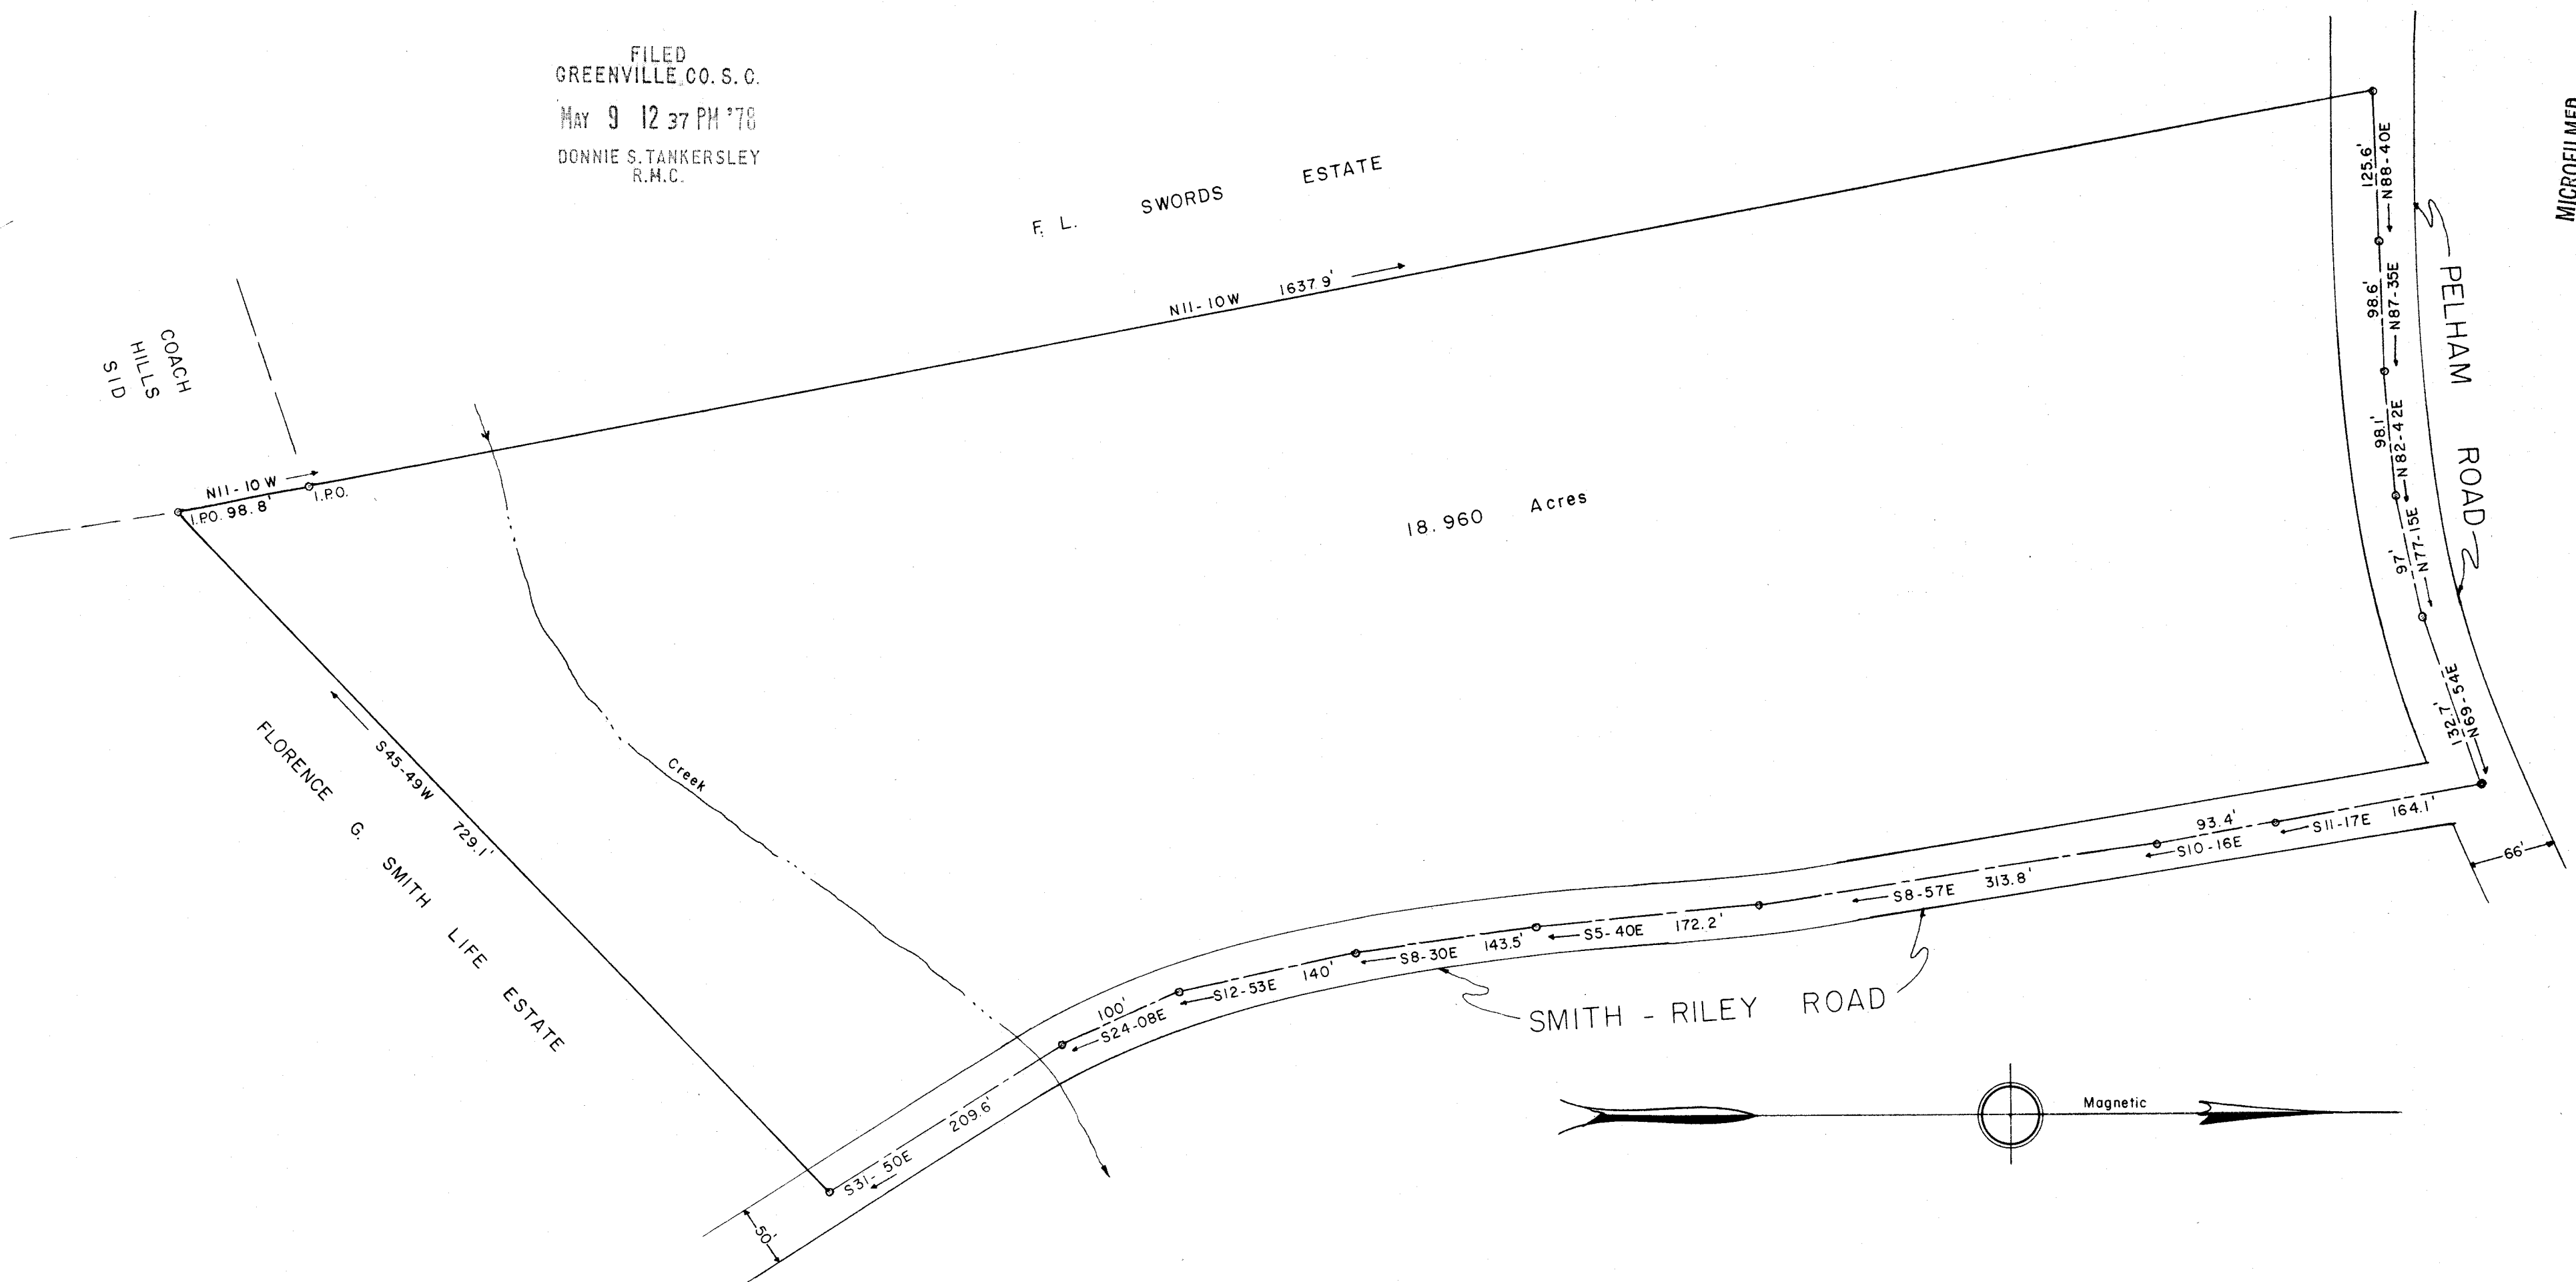

18.960 Acres

PROPERTY OF
WAYNE B. SMITH
WILLIAM SLOAN SMITH

GREENVILLE CO., S. C.


33372 MAY 9 1978

Scale 1" = 100' March, 1978

DALTON & NEVES CO., ENGINEERS

121 MANLY STREET
 GREENVILLE, S. C.

16-M-52

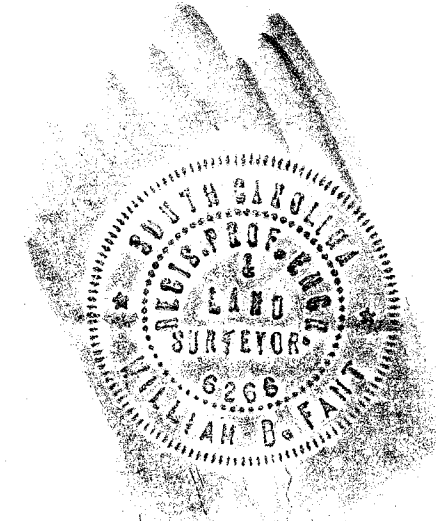

F.B. 430, 427

William B. Fant
 S.C. Reg. No. 6266

Sanitary Sewer Easement along Creek not Located in Field
 Areas Inclusive of Water & Sewer Rights - of - Way
 Nail & Caps at all Corners Except as Otherwise Noted

MICROFILMED

GCTC --- 1 MY. 9 78 1039 3.00CI