
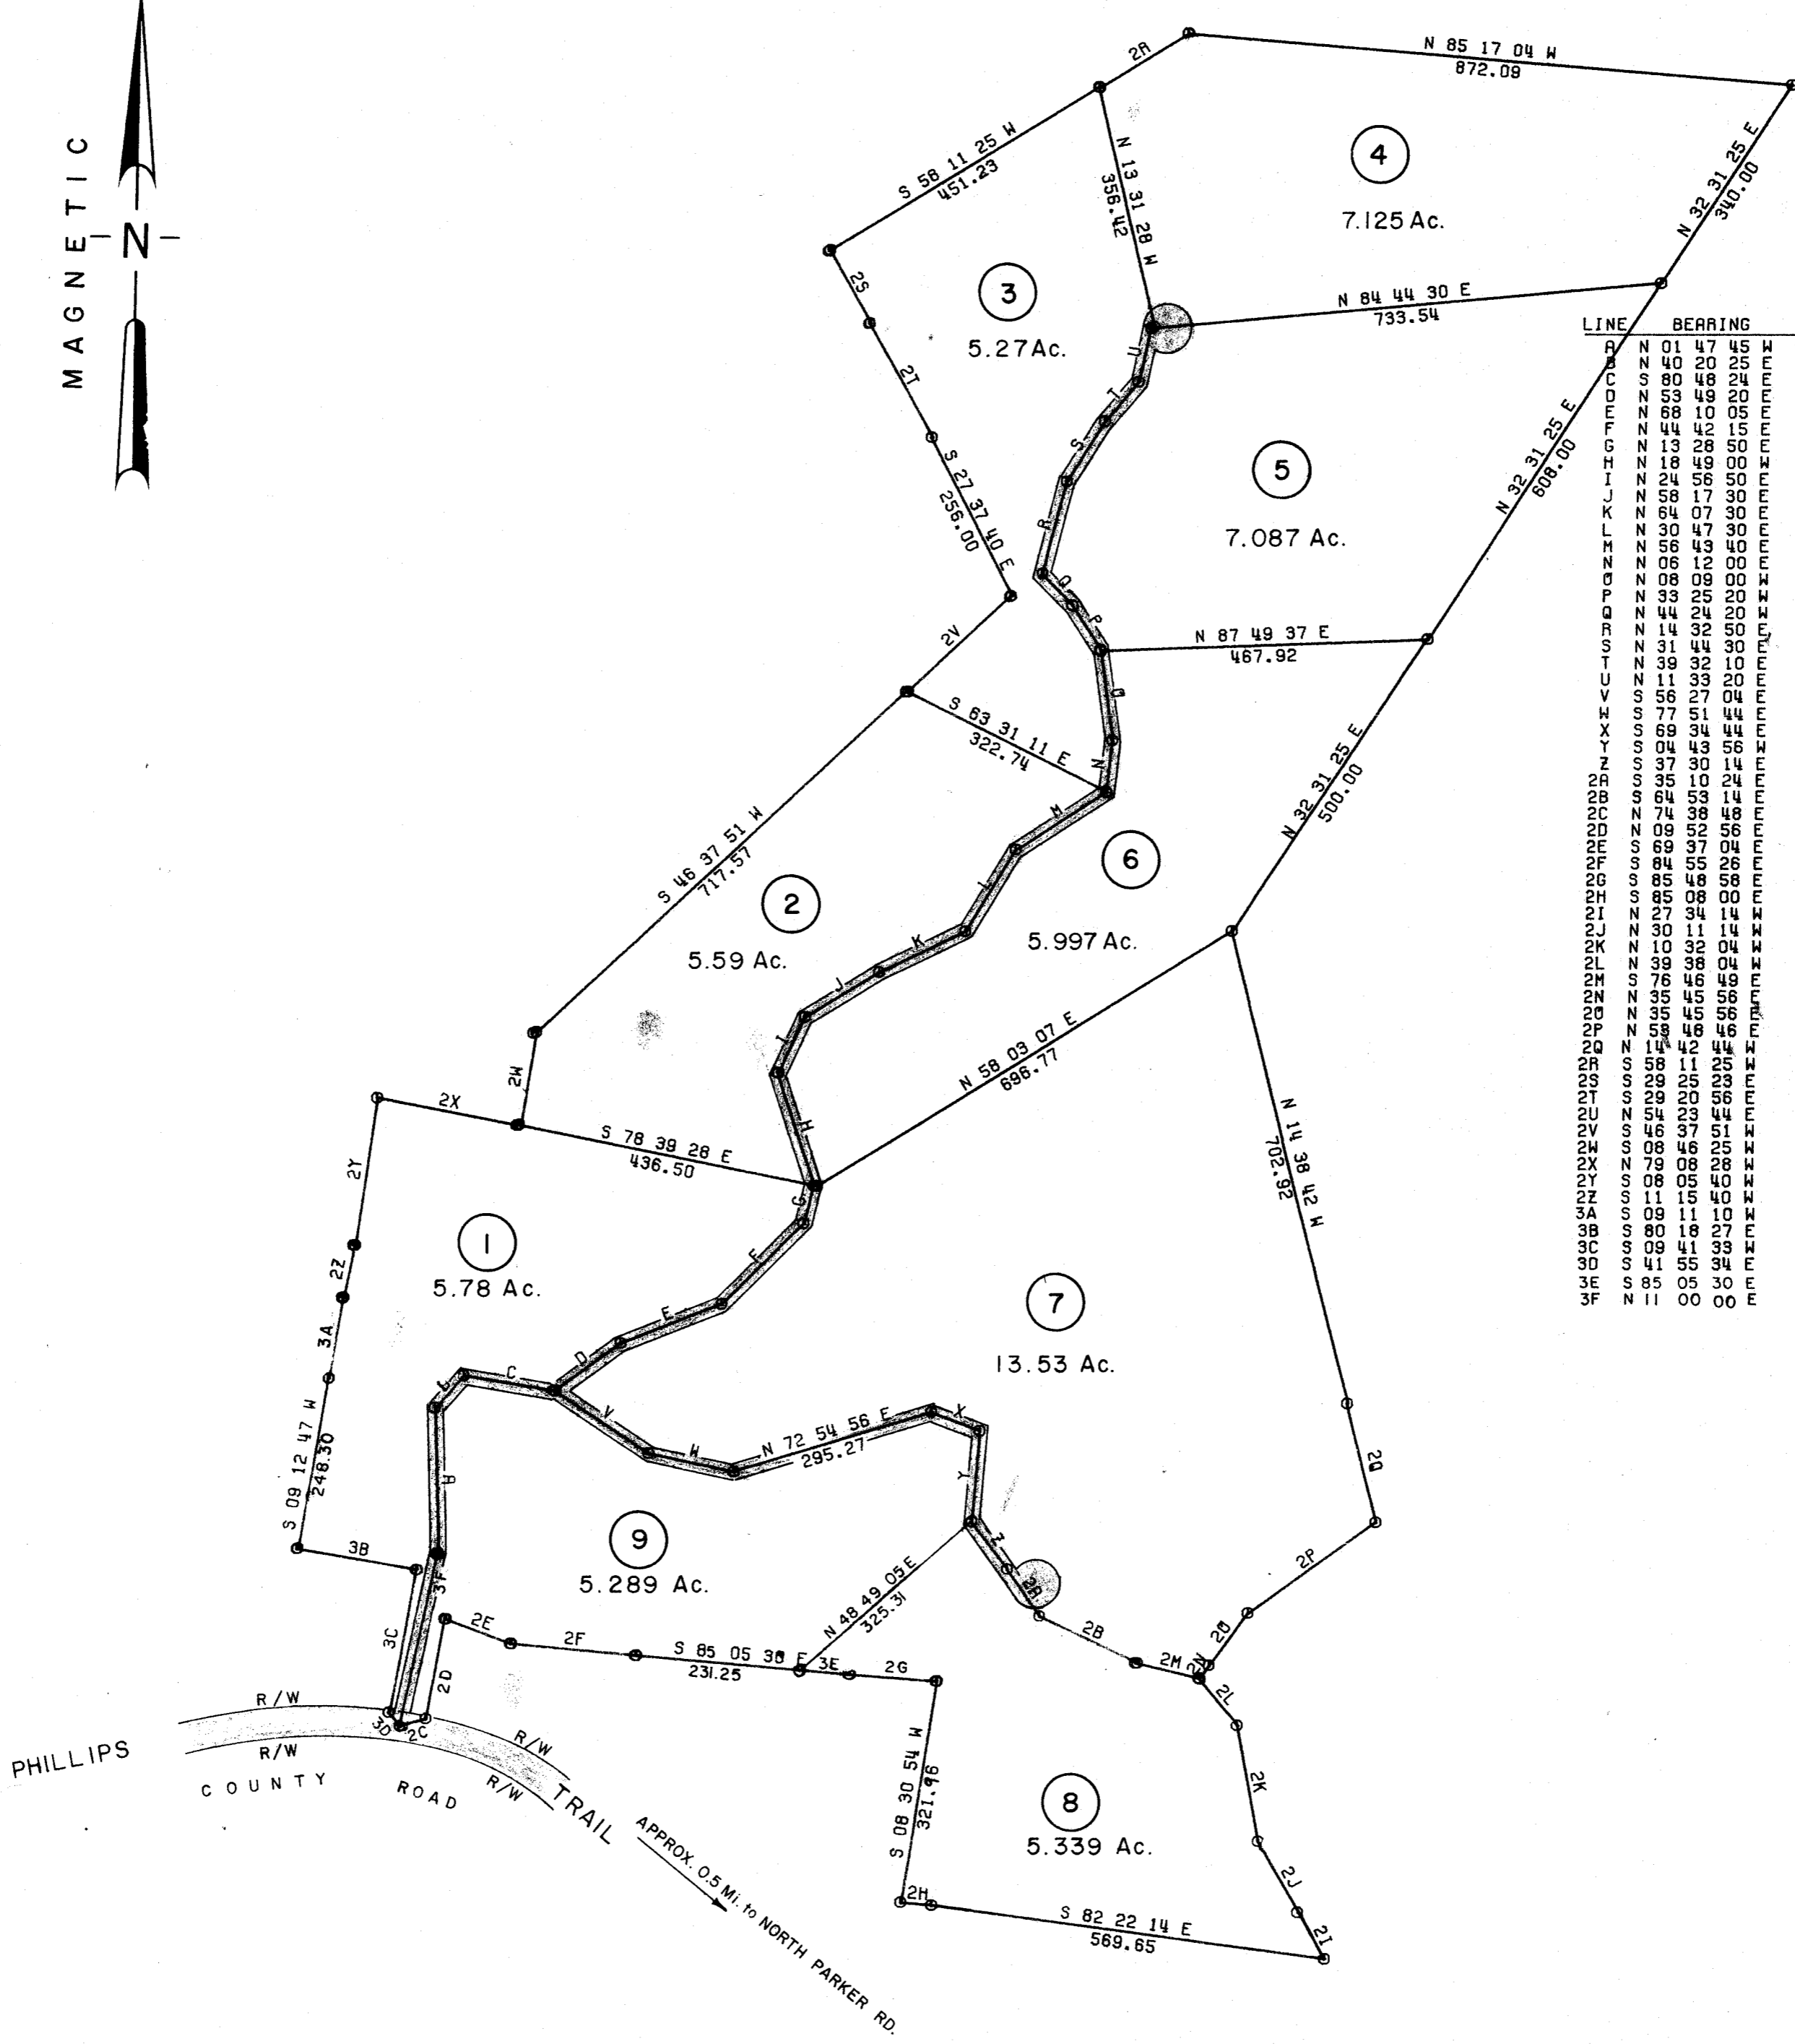


FILED  
GREENVILLE CO. S. C.  
AUG 20 9 04 AM '78  
DONNIE S. TANKERSLEY  
R.M.C.

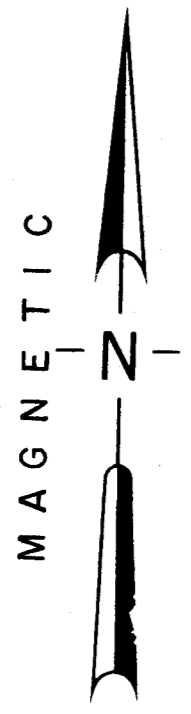

LINE	BEARING	LENGTH
A	N 01 47 45 W	210.82
B	N 40 20 25 E	60.48
C	S 80 48 24 E	133.17
D	N 53 49 20 E	117.06
E	N 68 10 05 E	154.14
F	N 44 42 15 E	184.25
G	N 13 28 50 E	56.15
H	N 18 49 40 E	173.28
I	N 24 56 50 E	173.82
J	N 58 17 30 E	122.72
K	N 64 07 30 E	135.31
L	N 30 47 30 E	137.70
M	N 56 43 40 E	149.81
N	N 06 12 00 E	74.72
O	N 08 09 00 W	131.82
P	N 33 25 20 W	76.45
Q	N 44 24 20 W	63.90
R	N 14 32 50 E	136.35
S	N 31 44 30 E	102.07
T	N 39 32 10 E	73.74
U	N 11 33 20 E	78.66
V	S 56 27 04 E	161.47
W	S 77 51 44 E	124.71
X	S 69 34 44 E	75.26
Y	S 04 43 56 E	131.70
Z	S 37 30 14 E	85.73
2A	S 35 10 24 E	82.91
2B	S 64 53 14 E	156.94
2C	N 74 38 49 E	38.18
2D	N 09 56 58 E	146.00
2E	S 69 37 04 E	100.28
2F	S 84 55 26 E	180.24
2G	S 85 48 58 E	125.32
2H	S 85 08 00 E	44.80
2I	N 27 34 14 W	57.90
2J	N 30 11 14 W	135.66
2K	N 10 32 04 W	169.70
2L	N 39 38 04 W	87.80
2M	S 76 46 49 E	94.78
2N	N 35 40 58 E	23.07
2O	N 35 45 56 E	92.76
2P	N 58 48 46 E	222.77
2Q	N 14 42 44 W	177.00
2R	S 58 11 25 W	150.00
2S	S 29 25 23 E	120.28
2T	S 29 20 56 E	187.92
2U	N 54 23 44 E	56.65
2V	S 46 37 51 W	200.00
2W	S 08 46 25 W	134.65
2X	N 79 08 28 W	204.20
2Y	S 08 05 40 W	215.47
2Z	S 11 15 40 W	77.42
3A	S 09 11 10 W	118.50
3B	S 80 18 27 E	174.30
3C	S 09 41 33 W	208.60
3D	S 41 55 34 E	26.20
3E	S 85 05 30 E	75.00
3F	N 11 00 00 E	252.81

NOTE: ROAD SHOWN IS A FEE SIMPLE ROAD WITH EACH PROPERTY OWNER HAVING AN UNDIVIDED INTEREST THEREIN. ACCESS STRIPS ARE NOT PUBLIC RIGHTS-OF-WAY AND WILL NOT BE MAINTAINED BY THE COUNTY UNLESS BROUGHT UP TO COUNTY STANDARDS.

THIS PLAT IS NOT A SUBDIVISION AS DEFINED BY THE GREENVILLE COUNTY SUBDIVISION REGULATIONS.  
8/15/78 *Donnie S. Tankersley*  
Chairman, Secretary, or Director of Planning.  
Greenville County Planning Commission

# 6397  
✓ 6-M- 96

**ARBOR ENGINEERING**

ACREAGE- 61.007  
PLAT OF UNBALANCED TRAVERSE  
PRECISION OF FIELD SURVEY- 1:5977  
SCALE 1 IN. = 200 FT.

DATE: JULY 10, 1978  
STATE OF SOUTH CAROLINA  
COUNTY OF GREENVILLE  
TOWNSHIP OF PARIS MT.

PLAT PREPARED FOR  
MR. RICK FAIRBANKS

ACCURACY CERTIFIED  
*R. J. Coore*  
R. J. COORE P. E. & L. S. #4682  
ROBERT FAUST

NOTE: ALL CORNERS MARKED BY IRON PINS UNLESS OTHERWISE INDICATED. FIELD WORK BY SOSEBEE PLAT BOOK S PG 29