


MICROFILMED

FILED
GREENVILLE CO. S.C.
FEB 14 4 55 PM '78
DONNIE S. TANKERSLEY
R.H.C.

FEB 14 1978

23949

✓ 6N-19

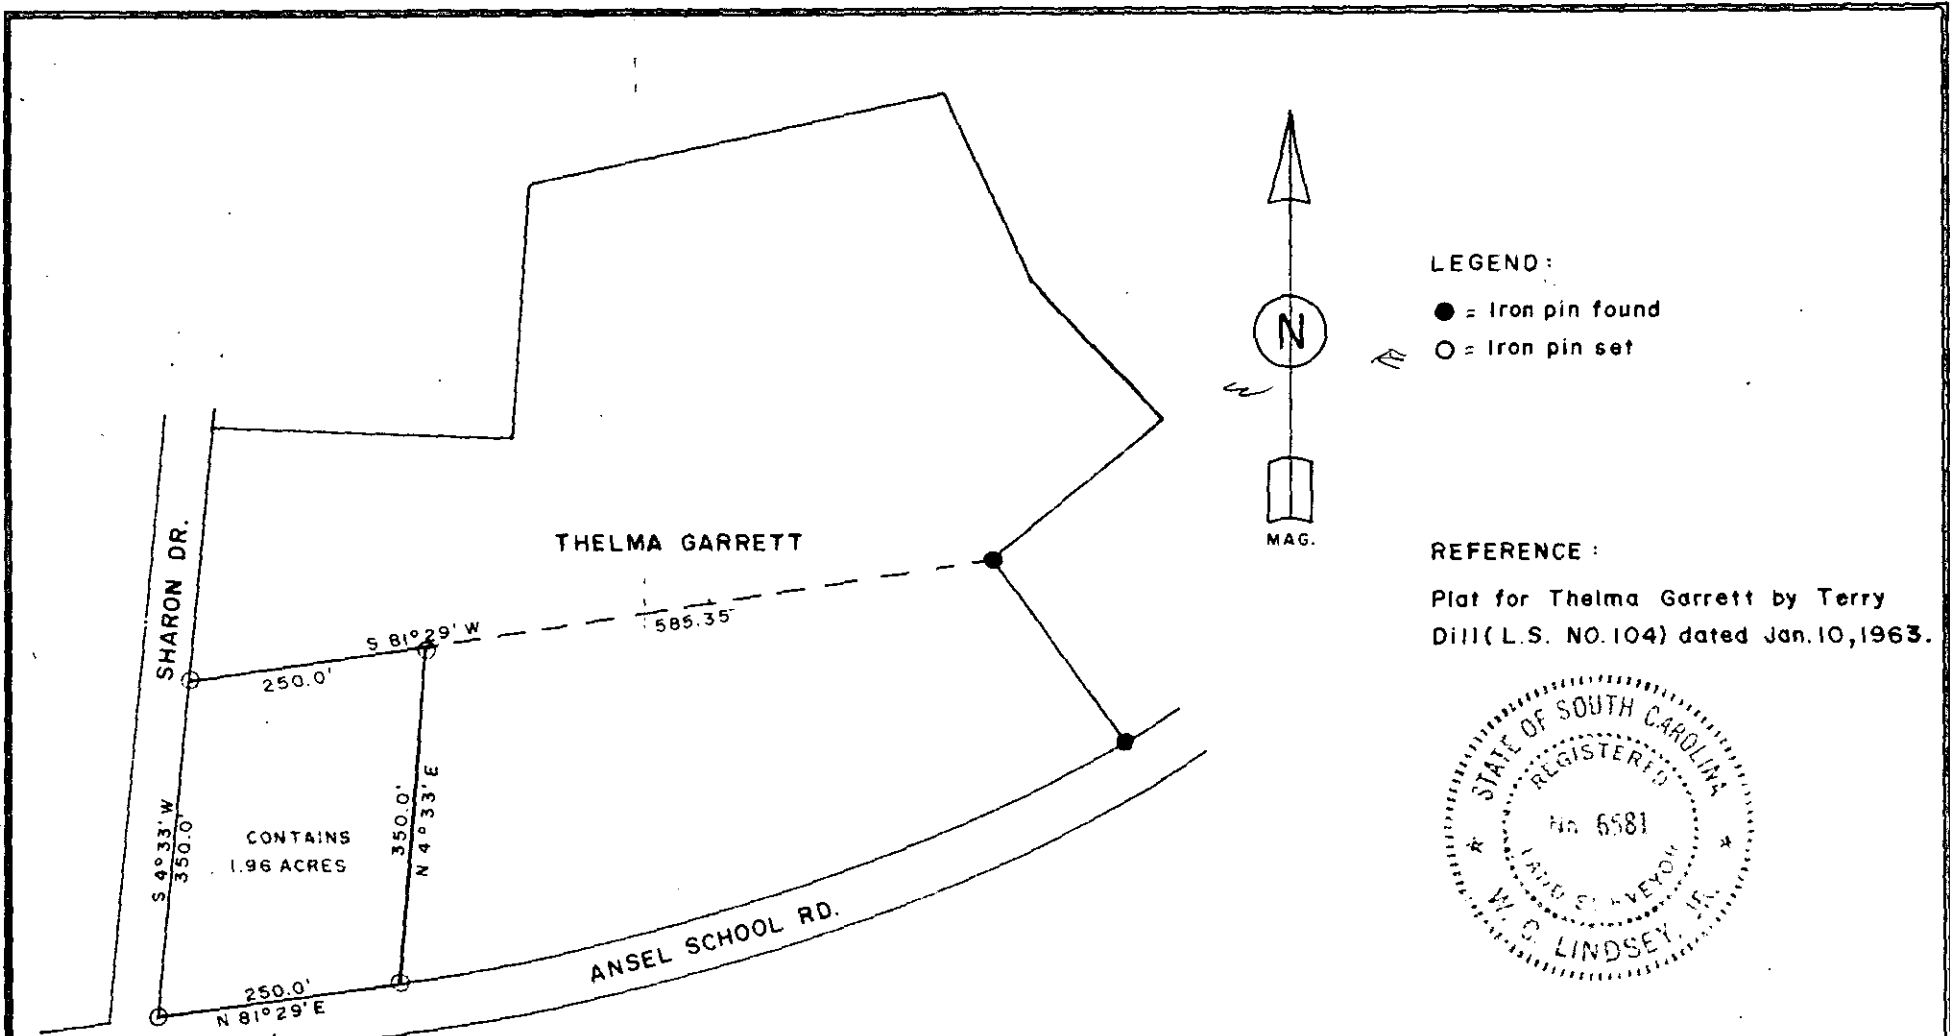

THELMA GARRETT ESTATE		
LOCATED IN O'NEAL TWP. GREENVILLE CO. S.C.		
SCALE: 1" = 200'	APPROVED BY <i>W.C. Lindsey Jr.</i>	DRAWN BY W.C.L.
DATE: 12-19-77		REVISED
SURVEYED FOR REYNOLD SMITH		
SURVEYED BY: W.C. LINDSEY JR., S.C. REG. NO. 6581 RT. 1, TAYLORS, S.C. 29687		DRAWING NUMBER 7722

GCTO 1 FEB 15 1978 1469 1 0001