


ALICE STREET
WATER & SEWER IN STAIR.

LOONEYBROOK DRIVE

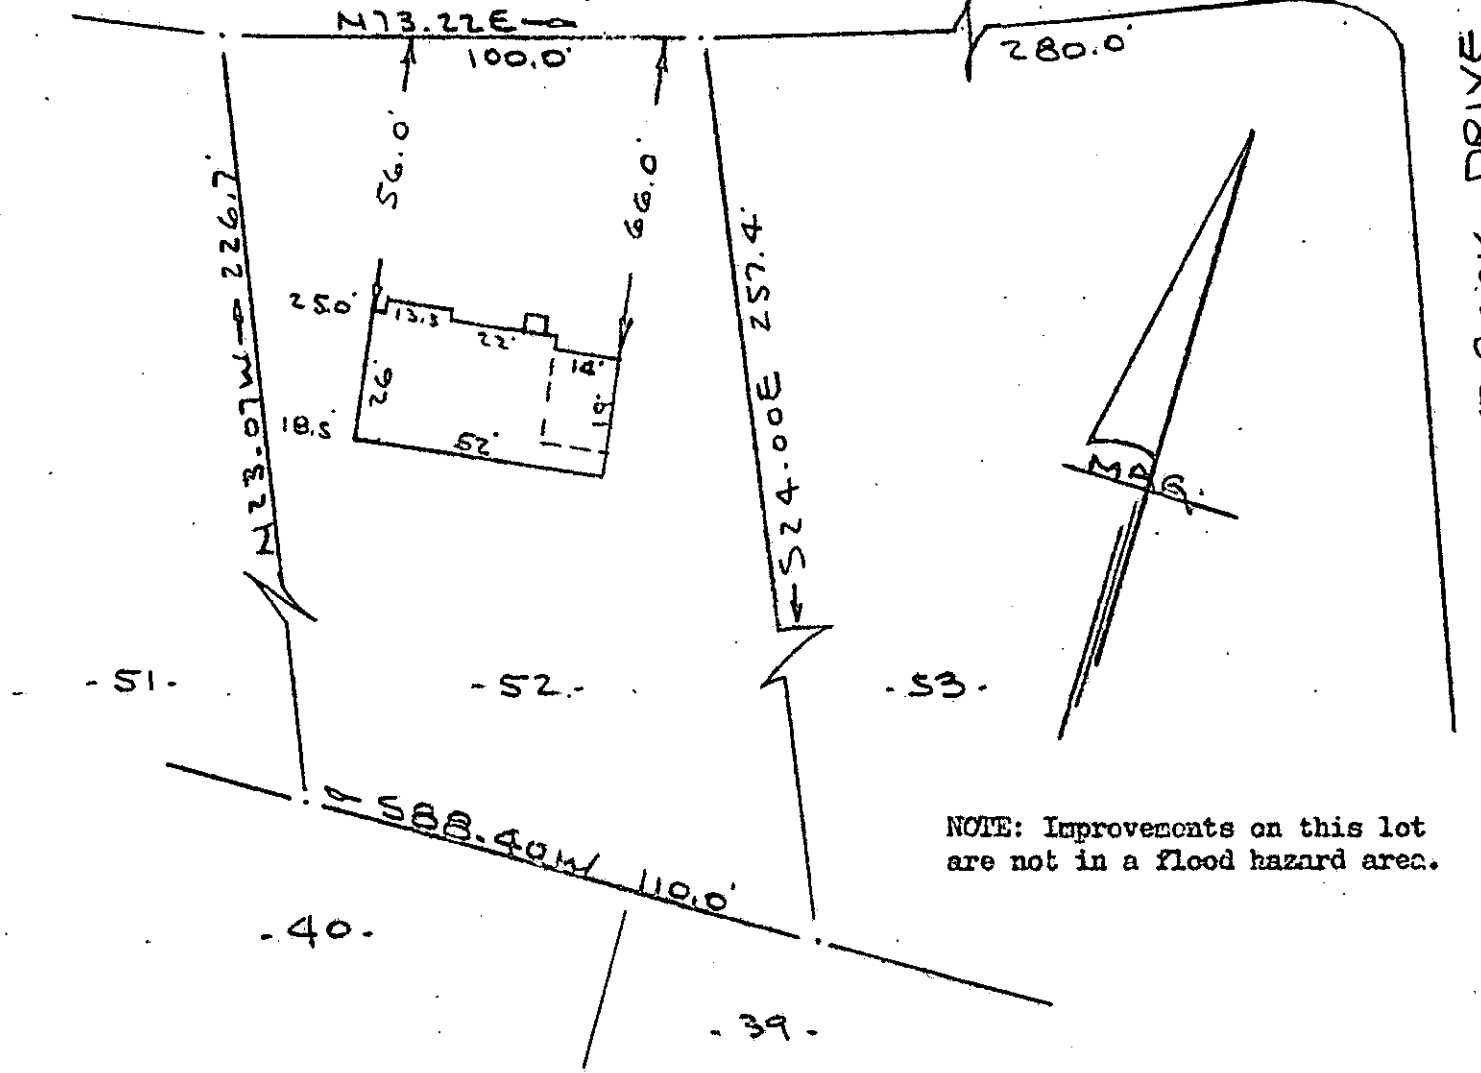


NOTE: Improvements on this lot are not in a flood hazard area.

PROPERTY OF
GERALD F. BRIDGES & VICKI G. BRIDGES
 FOUNTAIN INN GREENVILLE CO., S.C.
 SCALE 1" = 40' 16 FEB. 1978

This is to certify that on the 16th day of February, 1978, I surveyed the property shown on this plat, being known as lot 52 on plat of SUNSET HEIGHTS and recorded in the RMC Office Greenville County, S. C., in Plat Book "00" at Page 314; and that the property lines, walls and buildings are as shown hereon, and that the walls and buildings located on said lot do not encroach or project on adjacent street or property, and that no adjacent walls or buildings encroach or project on said premises, and no power lines cross this property except as shown hereon.

FILED
 GREENVILLE CO. S. C.
 FEB 20 3 02 PM '78
 DONNIE S. TANKERLEE

R. B. Bruce
 R. B. Bruce, RLS #1952

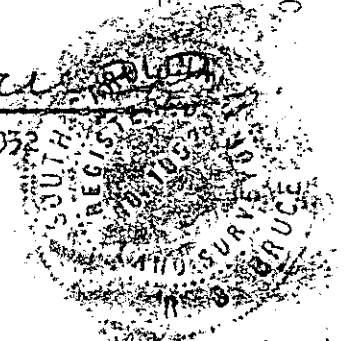

✓ 6-N-31 24518

CAROLINA SURVEYING CO.
 112 Holly St.
 Greenville, S. C.

MICROFILMED

1 FE 20 78 531

1.0001

203. 8

337-1-64

12144