


N

MAGNETIC

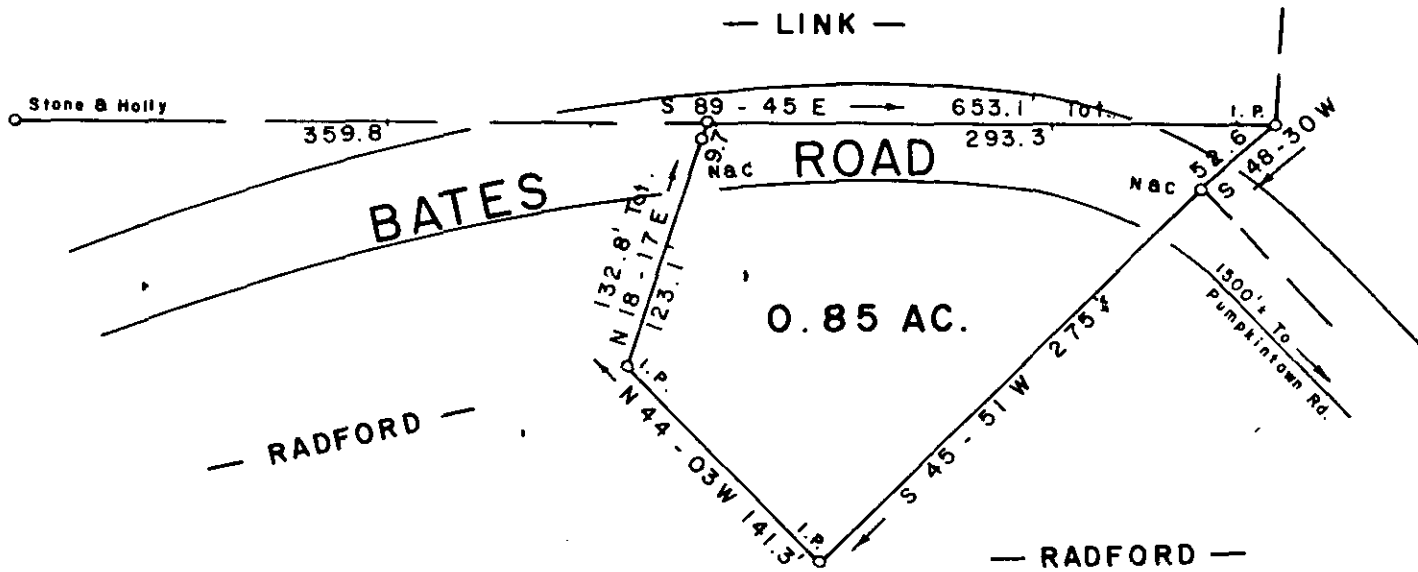

MICROFILMED

PROPERTY OF  
**THOMAS RADFORD**  
**LENORE RADFORD**  
 MARIETTA GREENVILLE CO.

SOUTH CAROLINA 29304  
 MARCH 30, 1978

FILED  
 GREENVILLE CO. S. C.  
 APR 4 11 58 AM '78  
 DONNIE S. TANKERSLEY  
 R.H.C.

16-0-14

GCTIO --- 1 AP 4 78 132

SOUTH CAROLINA  
 REGIS. PROF. ENGRS.  
 J. O. OOST  
 5 SOUTH 39 MAIN STREET  
 TRAVELERS REST S. C.

W. H. W. PLATTENBERG, JR. ENGR. / SURVEYOR # 3979

513.5 - 1 - PT. 9

SCALE 1" = 100'