
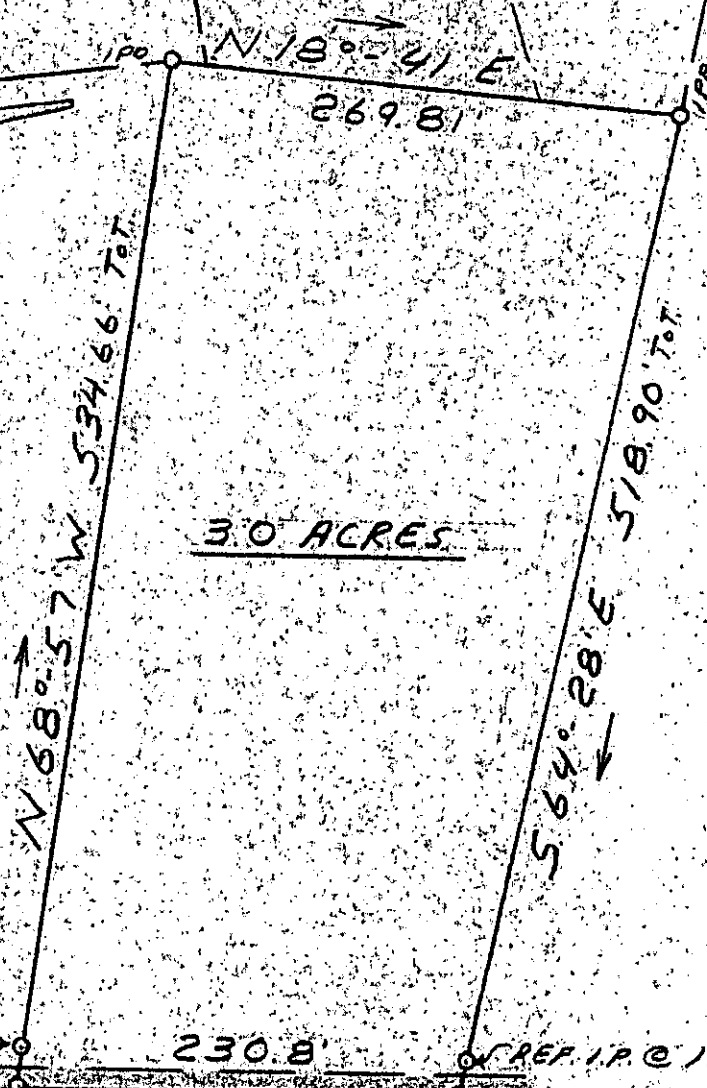


MAG. 



3.0 ACRES

MILAM

REF. I.P. @ 20.74

230.8


REF. I.P. @ 19.21

S 13° 55' W

SMITH HINES ROAD

FILED
GREENVILLE CO. S.C.
APR 11 2 42 PM
JAMES T. FREELAND

CGTC 1 APR 14 78 1450

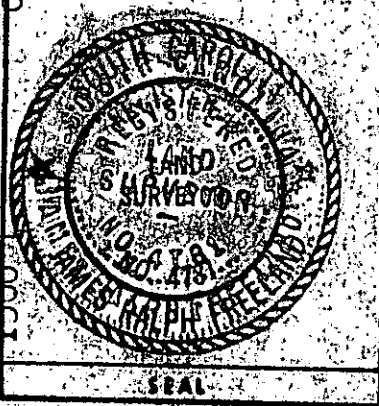

**STATE OF SOUTH CAROLINA
GREENVILLE COUNTY**

Property of E. Dean Mullinax and
Gwendolyn P. Mullinax

FREELAND & ASSOCIATES
Engineers • Land Surveyors

GREENVILLE, S.C.

| | |
|----------|-----------|
| SURVEY | B.H. |
| DRAWN | M.C. |
| CHECK | R.P. |
| SCALE | 1" = 100' |
| DATE | 2-21-78 |
| DWG. NO. | 78-1997 |

6-0-37 30511
MICROFILMED