




FILED
GREENVILLE, CO. S. C.
APR 28 2 18 PM '78

DOHNIE S. TANKERSLEY
R.M.C.

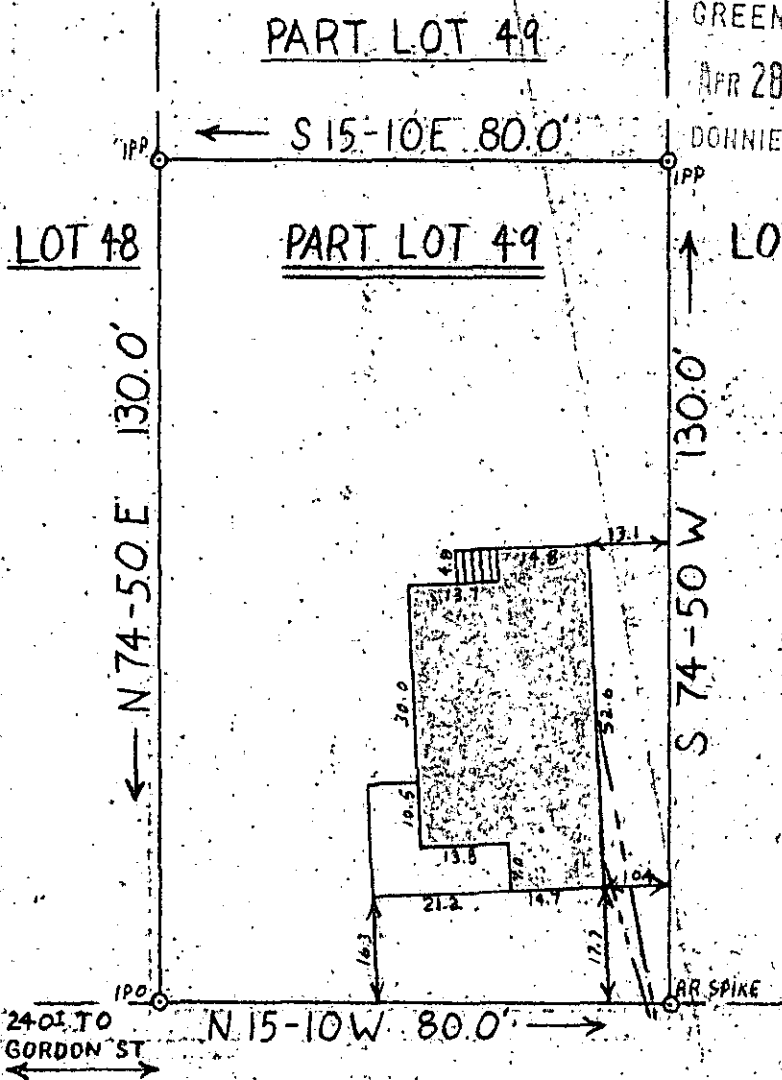

This is to certify that on April 26, 1978, I surveyed the property shown on this plat, known as Part Lot 49, on plat of Highland Section AA, recorded in the R.M.C. Office of Greenville County in Plat Book C on Page 146, and that the property lines, walls, and buildings are as shown hereon, that the buildings located on said lot do not encroach or project on adjacent streets or property, and that no adjacent walls or buildings encroach or project on said premises, and that no utility lines cross this property except as shown hereon. This property is not located in a flood hazard area.

James R. Freeland
James R. Freeland, RLS 4781

VIRGINIA AVENUE

✓ 6-0-71

32114

APR 28 1978



SEAL

**STATE OF SOUTH CAROLINA
GREENVILLE COUNTY**

HIGHLAND-SECTION AA

PT. LOT 49

PROPERTY OF

WILLIAM E. MARTIN

JUNE C. MARTIN

FREELAND & ASSOCIATES
Engineers • Land Surveyors

GREENVILLE MICROFILMED

SURVEY	DG
DRAWN	RRP
CHECK	MLC
SCALE	1" = 30'
DATE	4-26-78
DWG. NO.	78-2087