


BATESVILLE FOREST SEC. I


MICROFILMED

FILED
GREENVILLE CO. S. C.
JUN 22 4 20 PM '78
DONNIE S. TANKERSLEY
R.M.C.

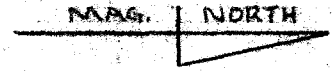

FIVE OAKS DRIVE

GCTO 3 278 007

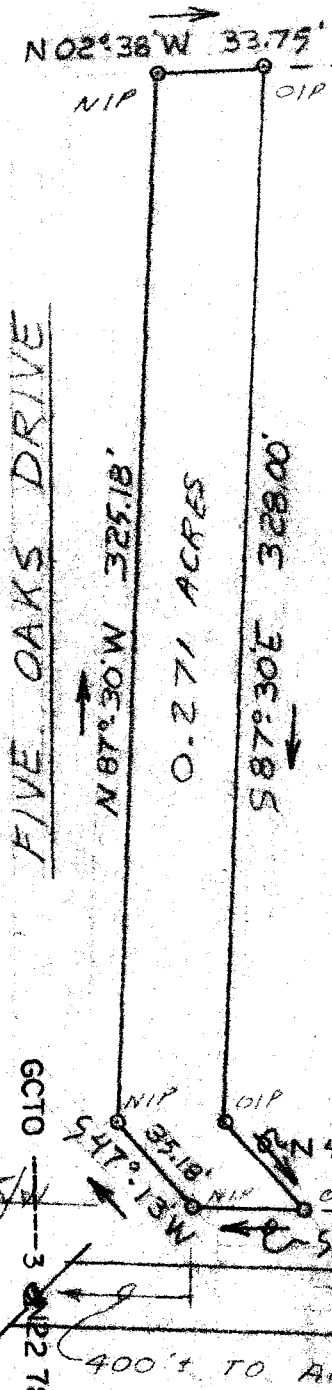

CECIL W. & DOTTIE W. KIMBRELL

T.C. THREATT

✓ 16-R-12

38575



SEAL

**STATE OF SOUTH CAROLINA
GREENVILLE COUNTY**

PROPERTY OF

CECIL W. KIMBRELL
DOTTIE W. KIMBRELL

FREELAND & ASSOCIATES
Engineers • Land Surveyors

GREENVILLE, S. C.

SURVEY	DG
DRAWN	FEL
CHECK	JRF
SCALE	1" = 60'
DATE	11-22-77
DWG. NO.	77-1880