


MICROFILMED

REF. DEED BOOK 334, PP. 455.


FILED
GREENVILLE CO. S. C.

JUN 22 11 13 AM '78

DONNIE S. TANKERSLEY
R.M.C.

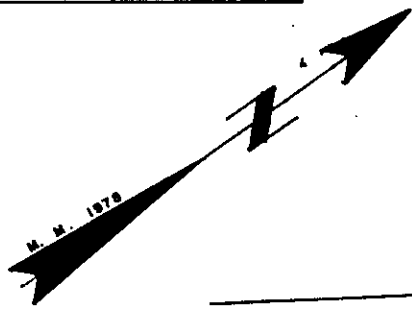

PELHAM STREET

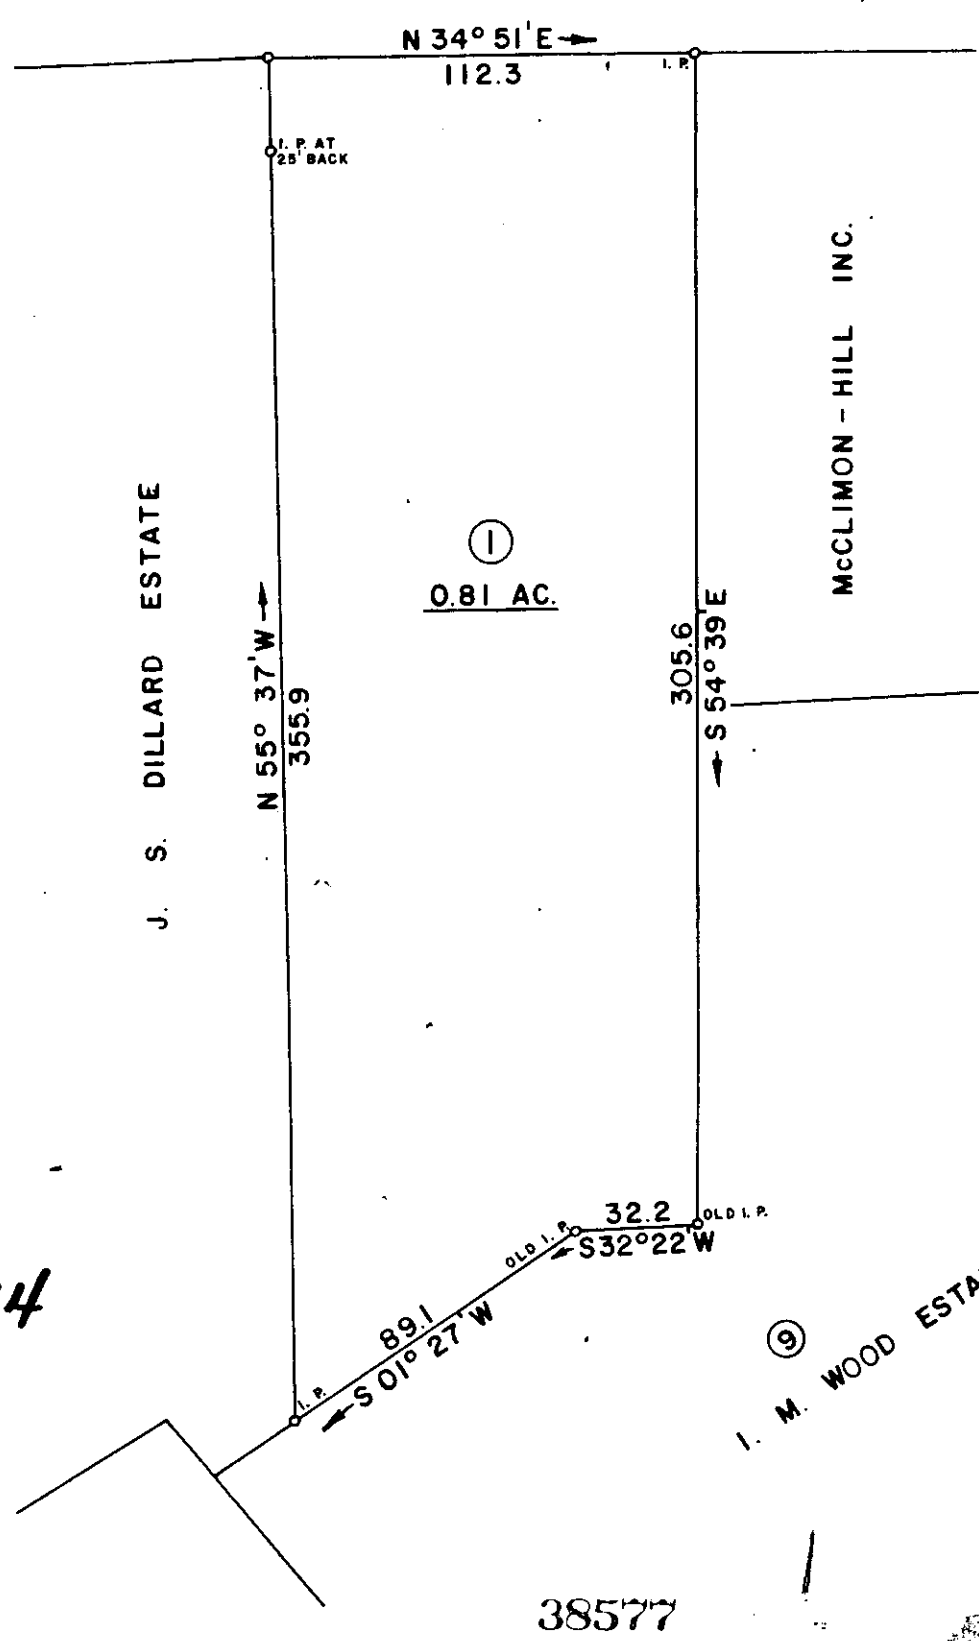

BR-14

SURVEY FOR			
J. S. DILLARD ESTATE			
LOCATED IN GREER			
COUNTY:	COUNTY BLOCK MAP:	STATE:	
GREENVILLE		SOUTH CAROLINA	
DATE:	SCALE:	FIELD CHIEF:	DRAWN BY:
APRIL 17, 1978	1" = 50'	J. E. G.	L. B. M.
WOLFE & HUSKEY, INC. ENGINEERING and SURVEYING P. O. BOX 35 LYMAN, S. C. 29365			

