


MICROFILMED

FILED
GREENVILLE CO. S. C.

JUN 30 12 56 AM '78

DONNIE S. TANKERSLEY
R.M.C.

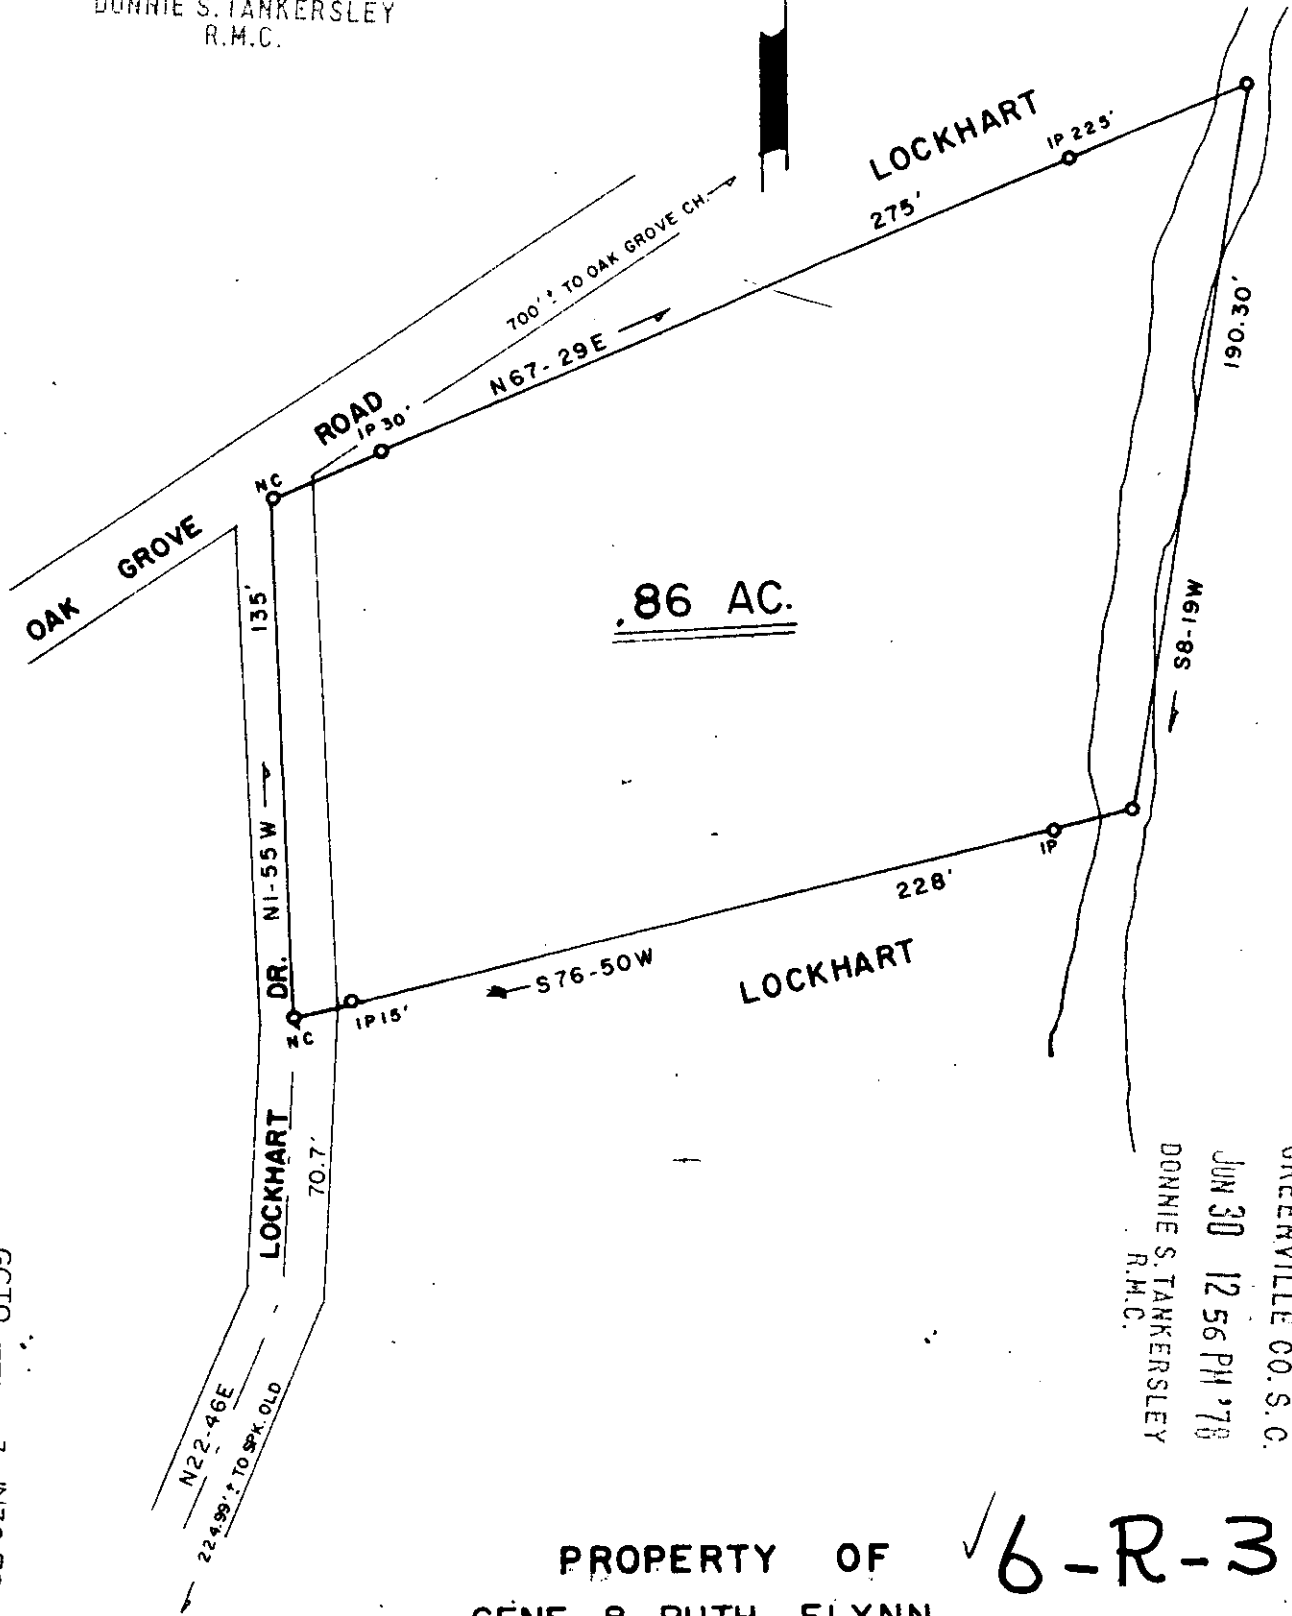

FILED
GREENVILLE CO. S. C.
JUN 30 12 56 PM '78
DONNIE S. TANKERSLEY
R.M.C.

GCTO -----3. JUN 30 78 877

PROPERTY OF **6-R-31**
GENE & RUTH FLYNN
NEAR OAK GROVE CHURCH 39616

GREENVILLE COUNTY SOUTH CAROLINA
SCALE 1" = 50'
SURVEYED JUNE 26 1978

THIS IS TO CERTIFY THAT ON THIS DATE I SURVEYED THE PROPERTY SHOWN HEREON AND THE LINES ARE AS SHOWN, THAT THE BUILDINGS OR WALLS DO NOT ENCRDACH ON ADJOINING PROPERTY, AND THAT THE BUILDINGS OR WALLS OF ADJACENT PROPERTY DO NOT ENCRDACH ON THIS EXCEPT AS SHOWN.

PLAT BOOK REF. BOOK PAGE DEED REF. BOOK PAGE



I HEREBY CERTIFY THAT THE RATIO OF PRECISION OF THE FIELD SURVEY IS 1/5000 AREA WAS DETERMINED BY DMD METHOD

JAMES V. GREGORY
Land Surveyor
Campobello, S. C.

