


MICROFILMED

NOTE:
Improvements on this lot are not in a flood hazard area.

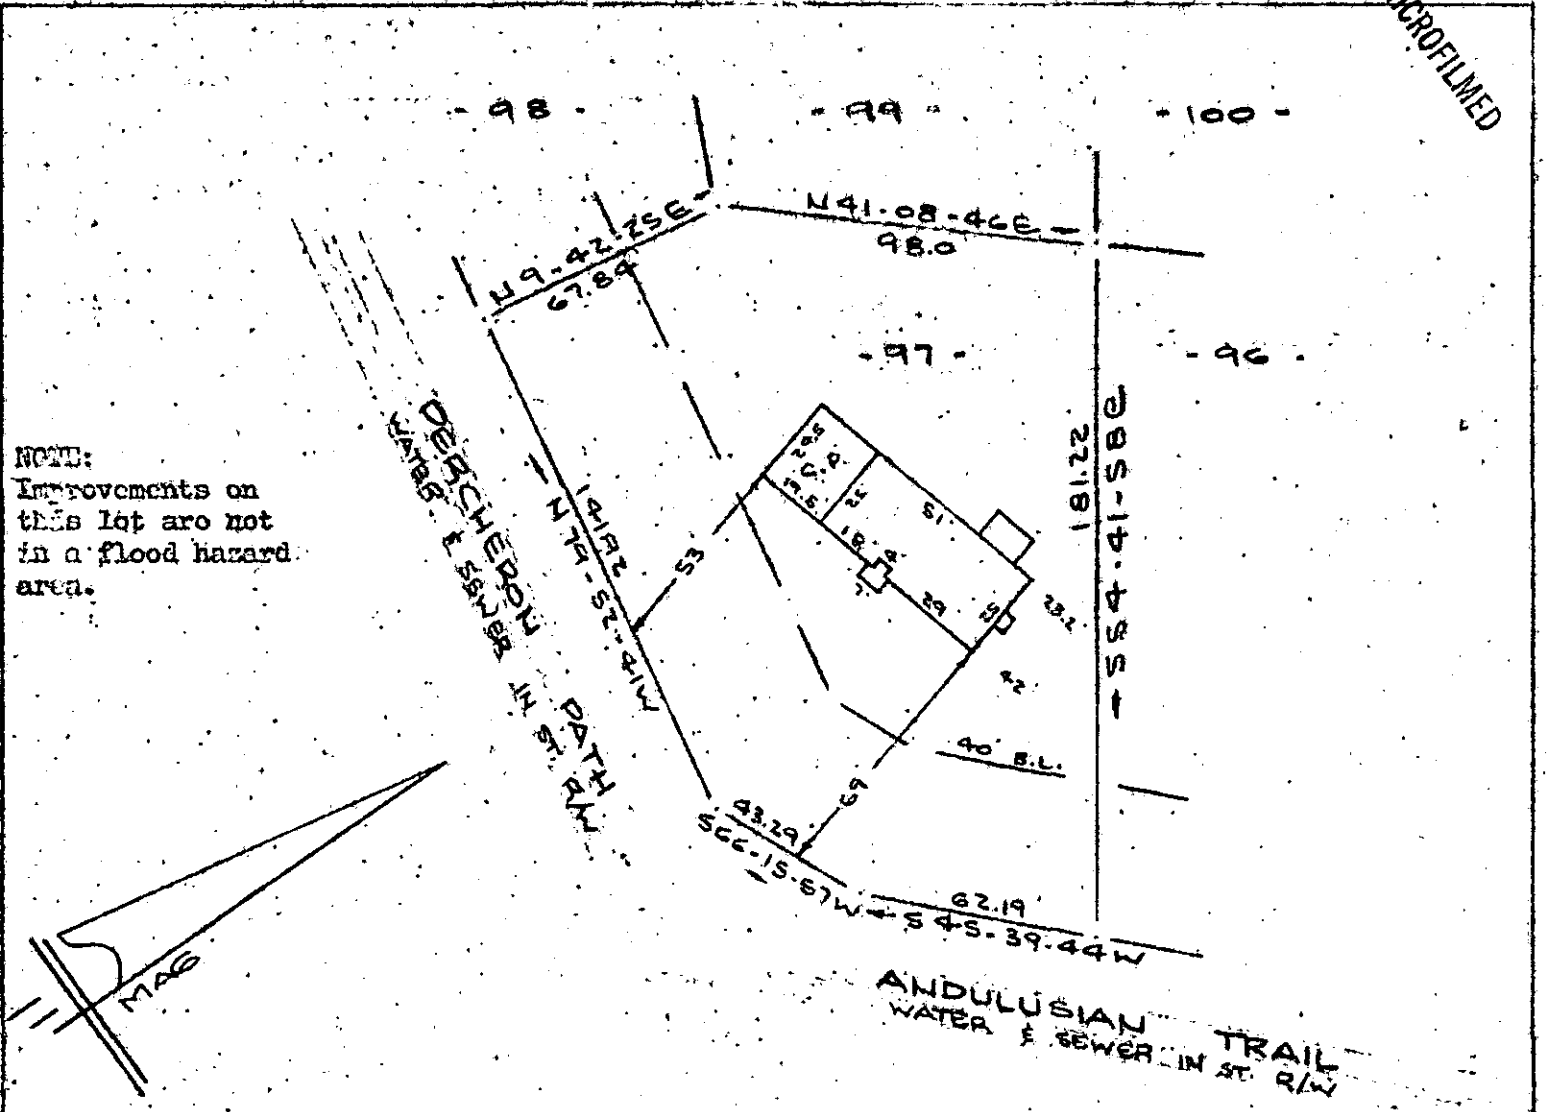

PROPERTY OF
ROBERT L. DANIEL & GAIL T. DANIEL
 NEAR GREENVILLE, S. C.
 SCALE: 1" = 50' 28 AUG 1978


This is to certify that on the 28th day of August, 1978, I surveyed the property shown on this plat, being known as lot 97 on plat of HERITAGE LAKES SUBDIVISION and recorded in the REC Office Greenville County, S. C., in Flat Book " 6 - H " at Page 19; and that the property lines, walls and buildings are as shown hereon, and that the walls and buildings located on said lot do not encroach or project on adjacent street or property, and that no adjacent street or property, and that no adjacent walls or buildings encroach or project on said premises, and no power lines cross this property except as shown hereon.

FILED
 GREENVILLE CO. S. C.
 SEP 7 2 34 PM '78
 DONNIE S. TANKERSLEY
 R.M.C.

7675 R. B. Bruce
 R. B. Bruce, RLS #1952

✓ 6-T-21

CAROLINA SURVEYING CO.
 GCTO -- SE 7.78 771
 Greenville, S. C.

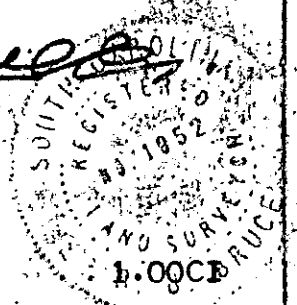

SEP 7 1978

52/219

539.5-1-9