


MICROFILMED

1.0001

GCTO -----3 SE21 78 1053

MAG. NORTH
7179250

— NOW OR FORMERLY RICE —

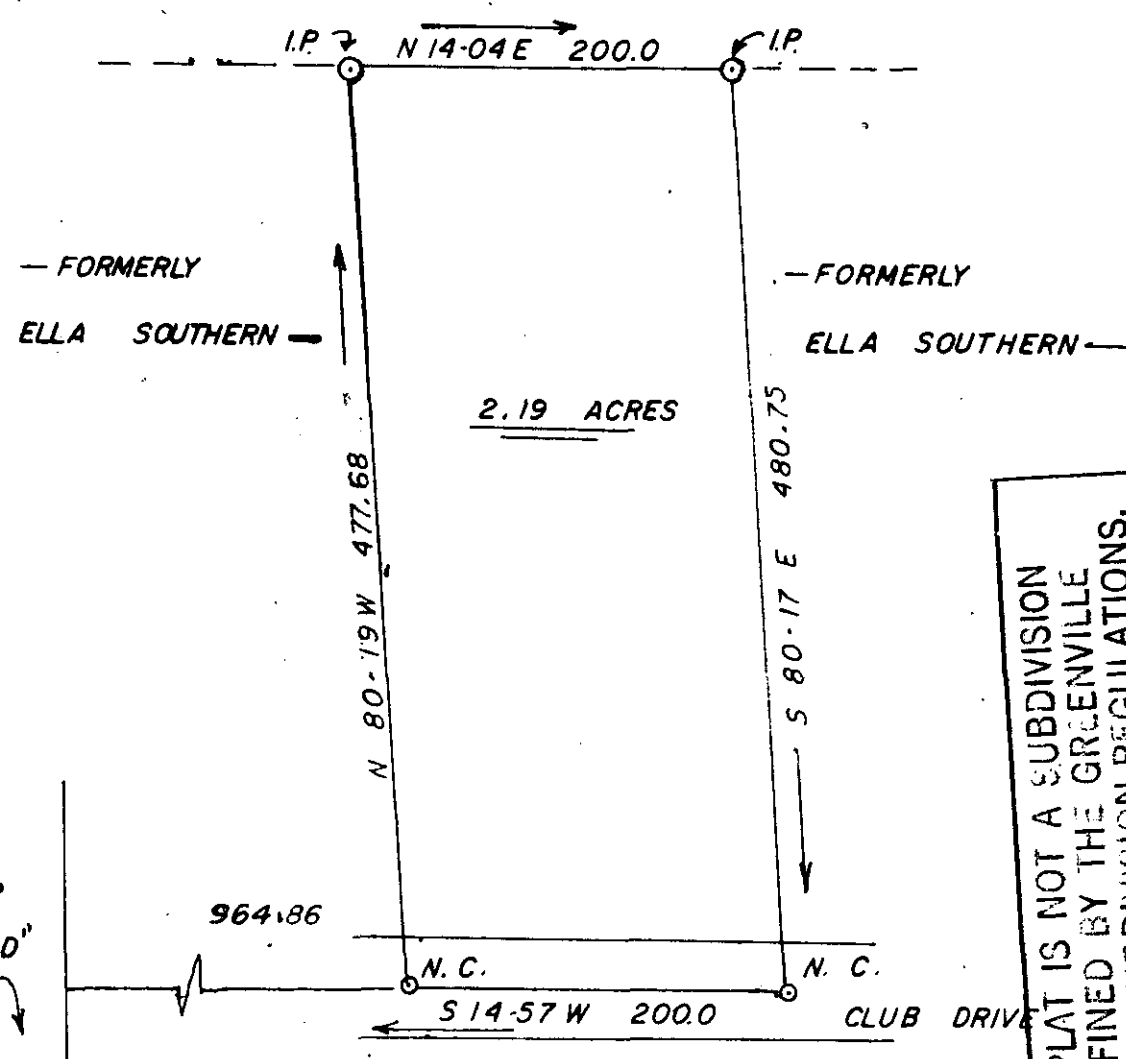

THIS PLAT IS NOT A SUBDIVISION AS DEFINED BY THE GREENVILLE COUNTY SUBDIVISION REGULATIONS.

9/19/78
Anthony B. Cull
 Chairman, Secretary, or Director of
 Planning.
 Greenville County Planning Commission

— FOX RUN COUNTRY CLUB —

9280

✓ 6-T-66

FILED
 GREENVILLE CO. S.C.
 SEP 21 3 43 PM '78
 DONNIE S. TANKERSLEY
 P.M.C.

PROPERTY OF:		
Jack Zabel Associates, Inc.		
SCALE: 1"=100'	APPROVED BY:	DRAWN BY L.M.
DATE: 9-12-78	<i>[Signature]</i>	REVISED:
NEAR SIMPSONVILLE GREENVILLE COUNTY, S.C.		
SEE DEED BOOK 517, PP. 145		DRAWING NUMBER

SEP 21 1978

D.P. - D.L. - P.C.