

LOCATION MAP
N.T.S.


FILED GREENVILLE CO. I HEREBY CERTIFY THAT THE RATIO OF PRECISION OF THE FIELD SURVEY IS 1/42,600 AS SHOWN HEREON AND THE AREA WAS DETERMINED BY D.M.D. METHOD OF AREA CALCULATION.
SEP 13 2 25 PM

DONNIE S. TANKERSLEY
R.M.C.

Thurl M. Amick
SURVEYOR'S SIGNATURE


4032
S.C. REG. NO.

NOTES:
BLOCK BOOK REF:
640.3-1-1.3
PLAT REFERENCE:
4C-111B
3P-151A

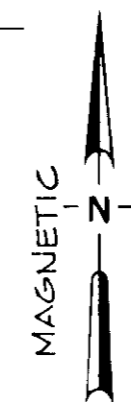

DONALD R. SMITH

WILLIAM THOMPSON
TRACT NO. 1

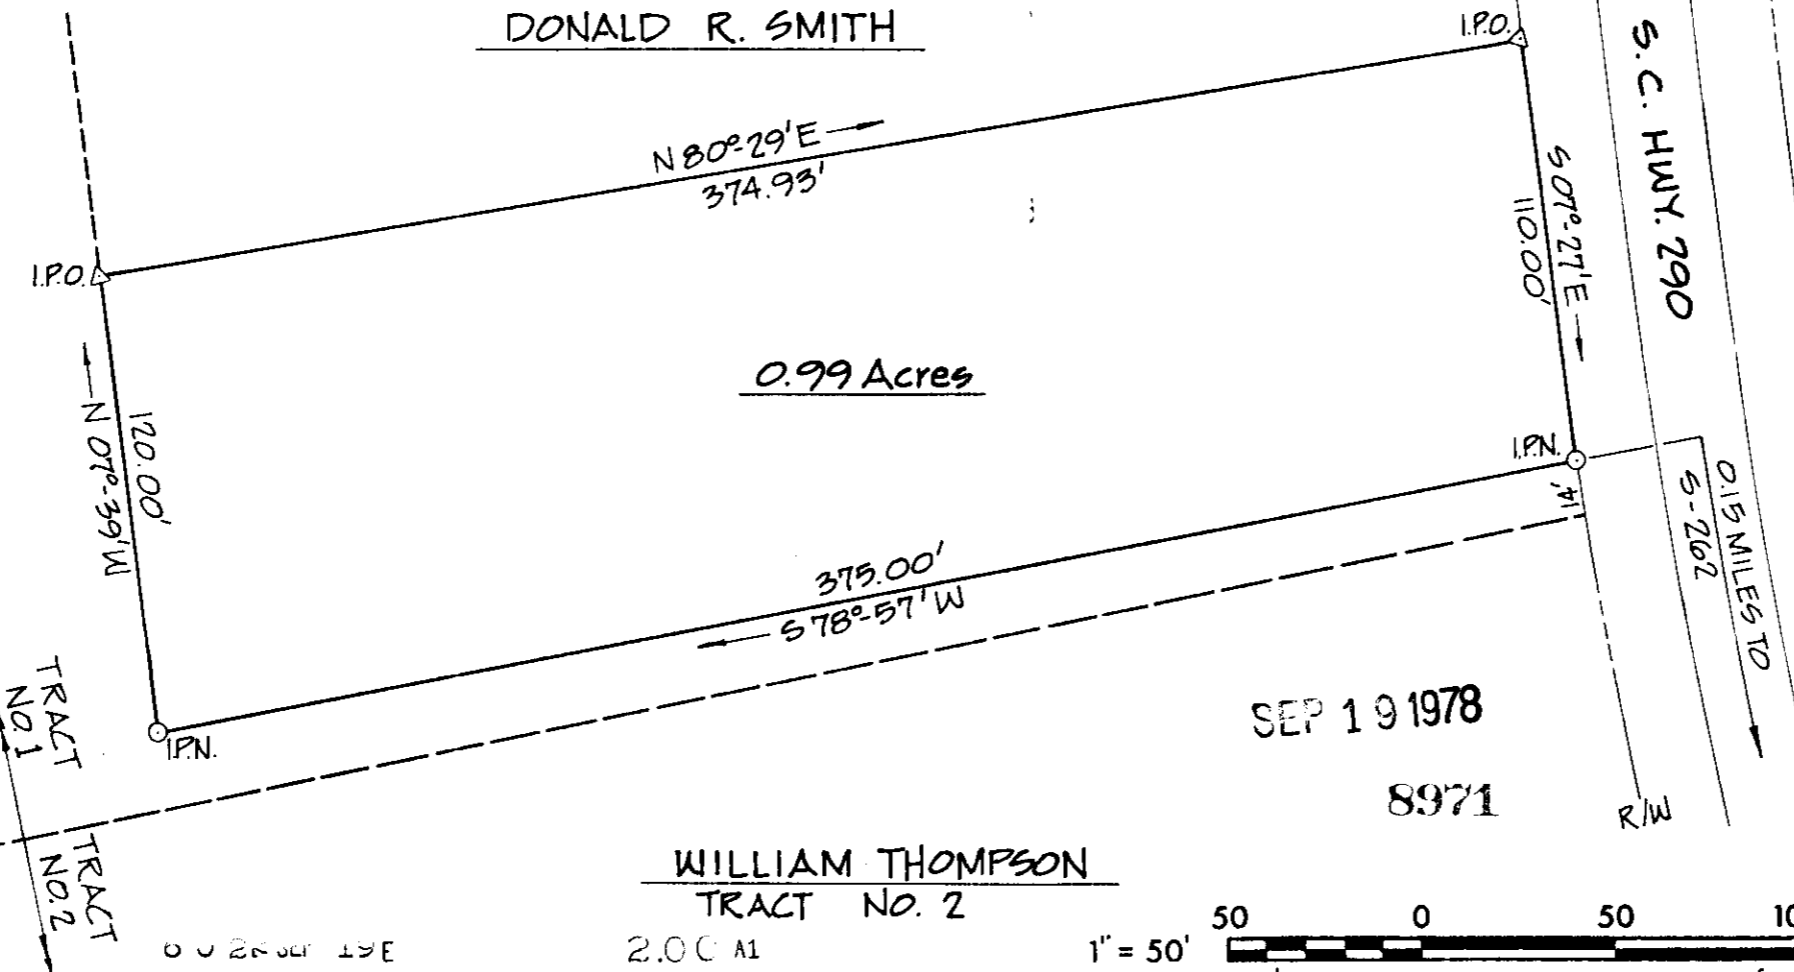

0.99 Acres

SEP 19 1978

8971


WILLIAM THOMPSON
TRACT NO. 2

6-4-14 ✓

0 0 25 50 100

2.00 MI


1" = 50'

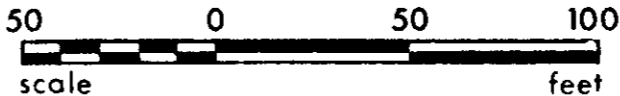

PRINTED

ENWRIGHT ASSOCIATES, INC.

REV	DATE	BY	DESCRIPTION	APP
1		HP	FOR REVIEW	NA

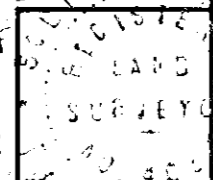

REVISION
SURVEY FOR
B. THERON AND
GLENDIA C. McCANTS
PART OF TRACT NO. 1
LYNNWOOD HILLS SUB-DIVISION
GREENVILLE CO., SOUTH CAROLINA

enwright associates, inc. ENGINEERS PLANNERS SURVEYORS
GREENVILLE, SOUTH CAROLINA
DRAWN BY: HP
CHECKED BY: MA
DATE: 9/8/78
SCALE: 1" = 50'
PROJECT NO.: 78529

MICROFILMED