


FILE
GREENVILLE CO. S. C.
NOV 4 3 13 PM '78
EDWARD TAYLOR

JUBILEE CHURCH PROPERTY
VOL. 934 PG 614.

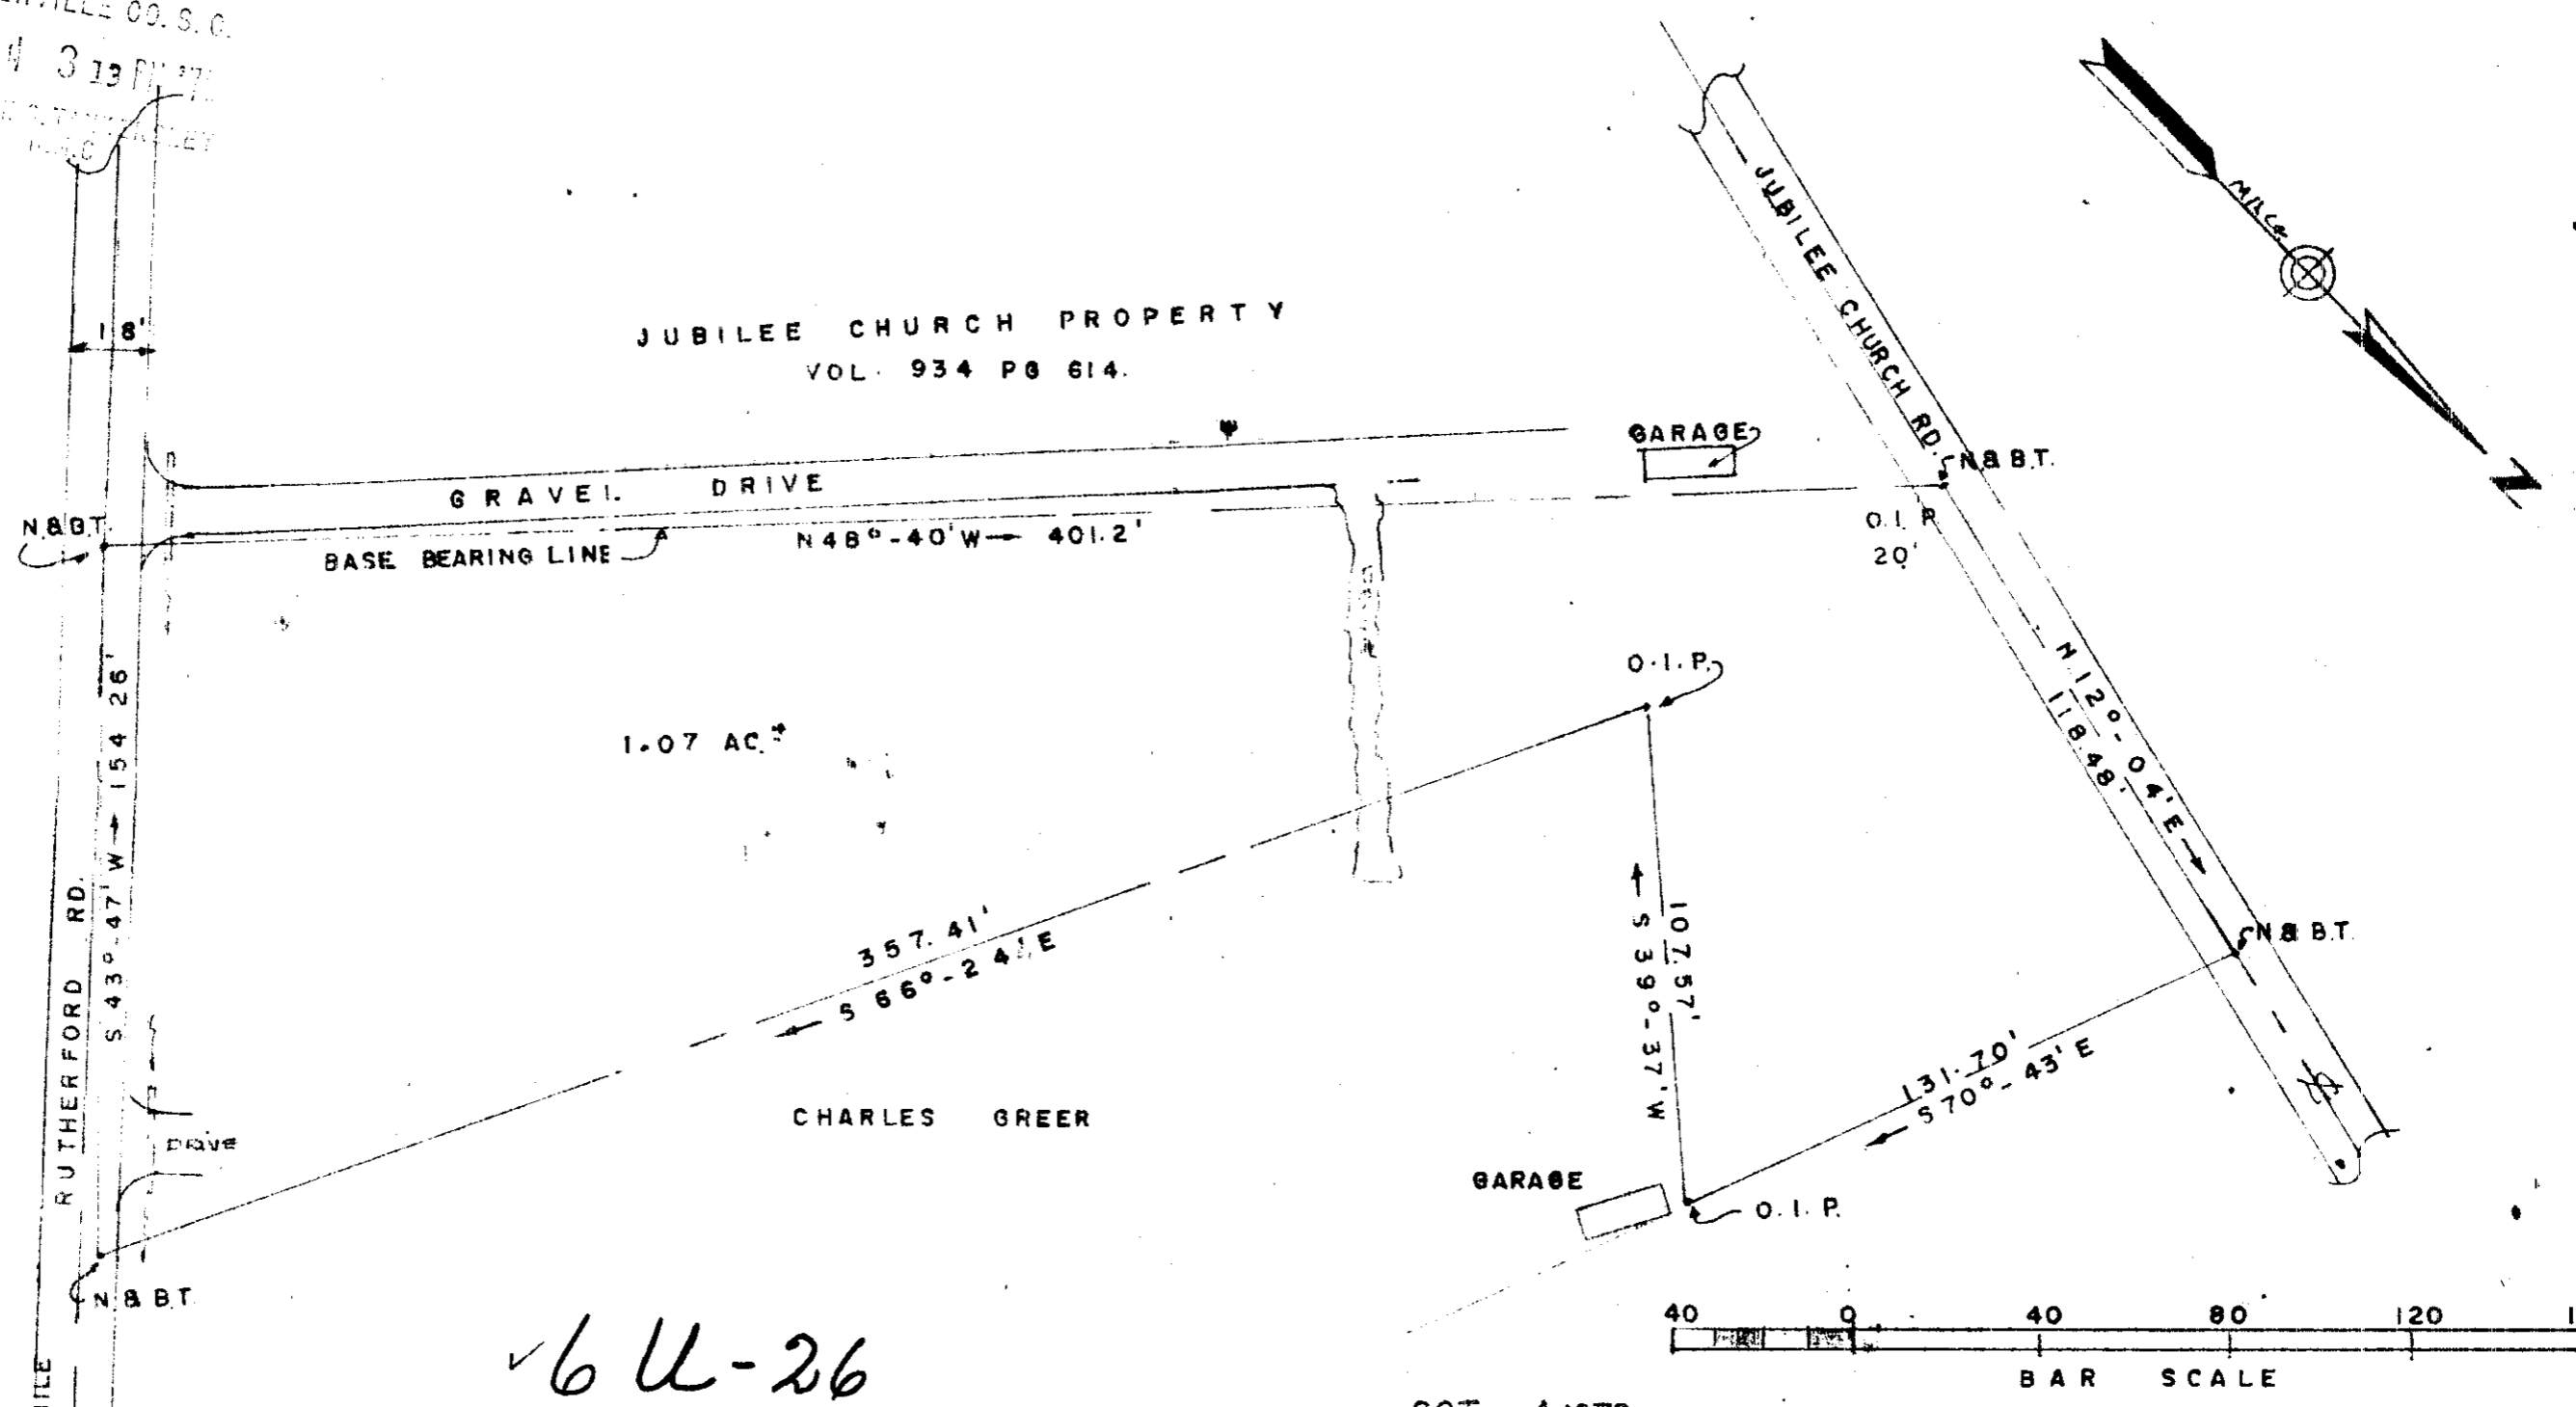


✓ 6 U-26

10775 OCT 4 1978

REF.
VOL. 75 PG. 64
BLK. BK. SH. 632.1
ONEAL TOWNSHIP
GREENVILLE COUNTY
NEAR TAYLORS, S. C.

I CERTIFY THE ABOVE TRACT HAS BEEN
RESURVEYED AND IS AS SHOWN.
Kenneth J. Gould
S. C. REG NO 4035

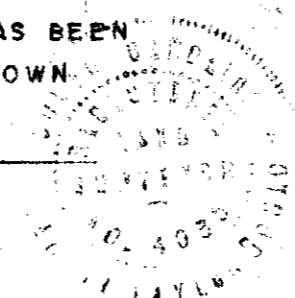

PROPERTY OF		
CHARLES B. GREER		
SCALE: 1" = 40'	APPROVED BY	DRAWN BY: K T G
DATE: 7/3/78		REVISED
GOULD & ASSOC. SURVEYORS, TAYLORS, S. C.		
		DRAWING NUMBER