


FILED  
GREENVILLE CO. S. C.  
OCT 31 8 45 AM '78  
DOUGIE S. TANKERSLEY  
R.M.C.

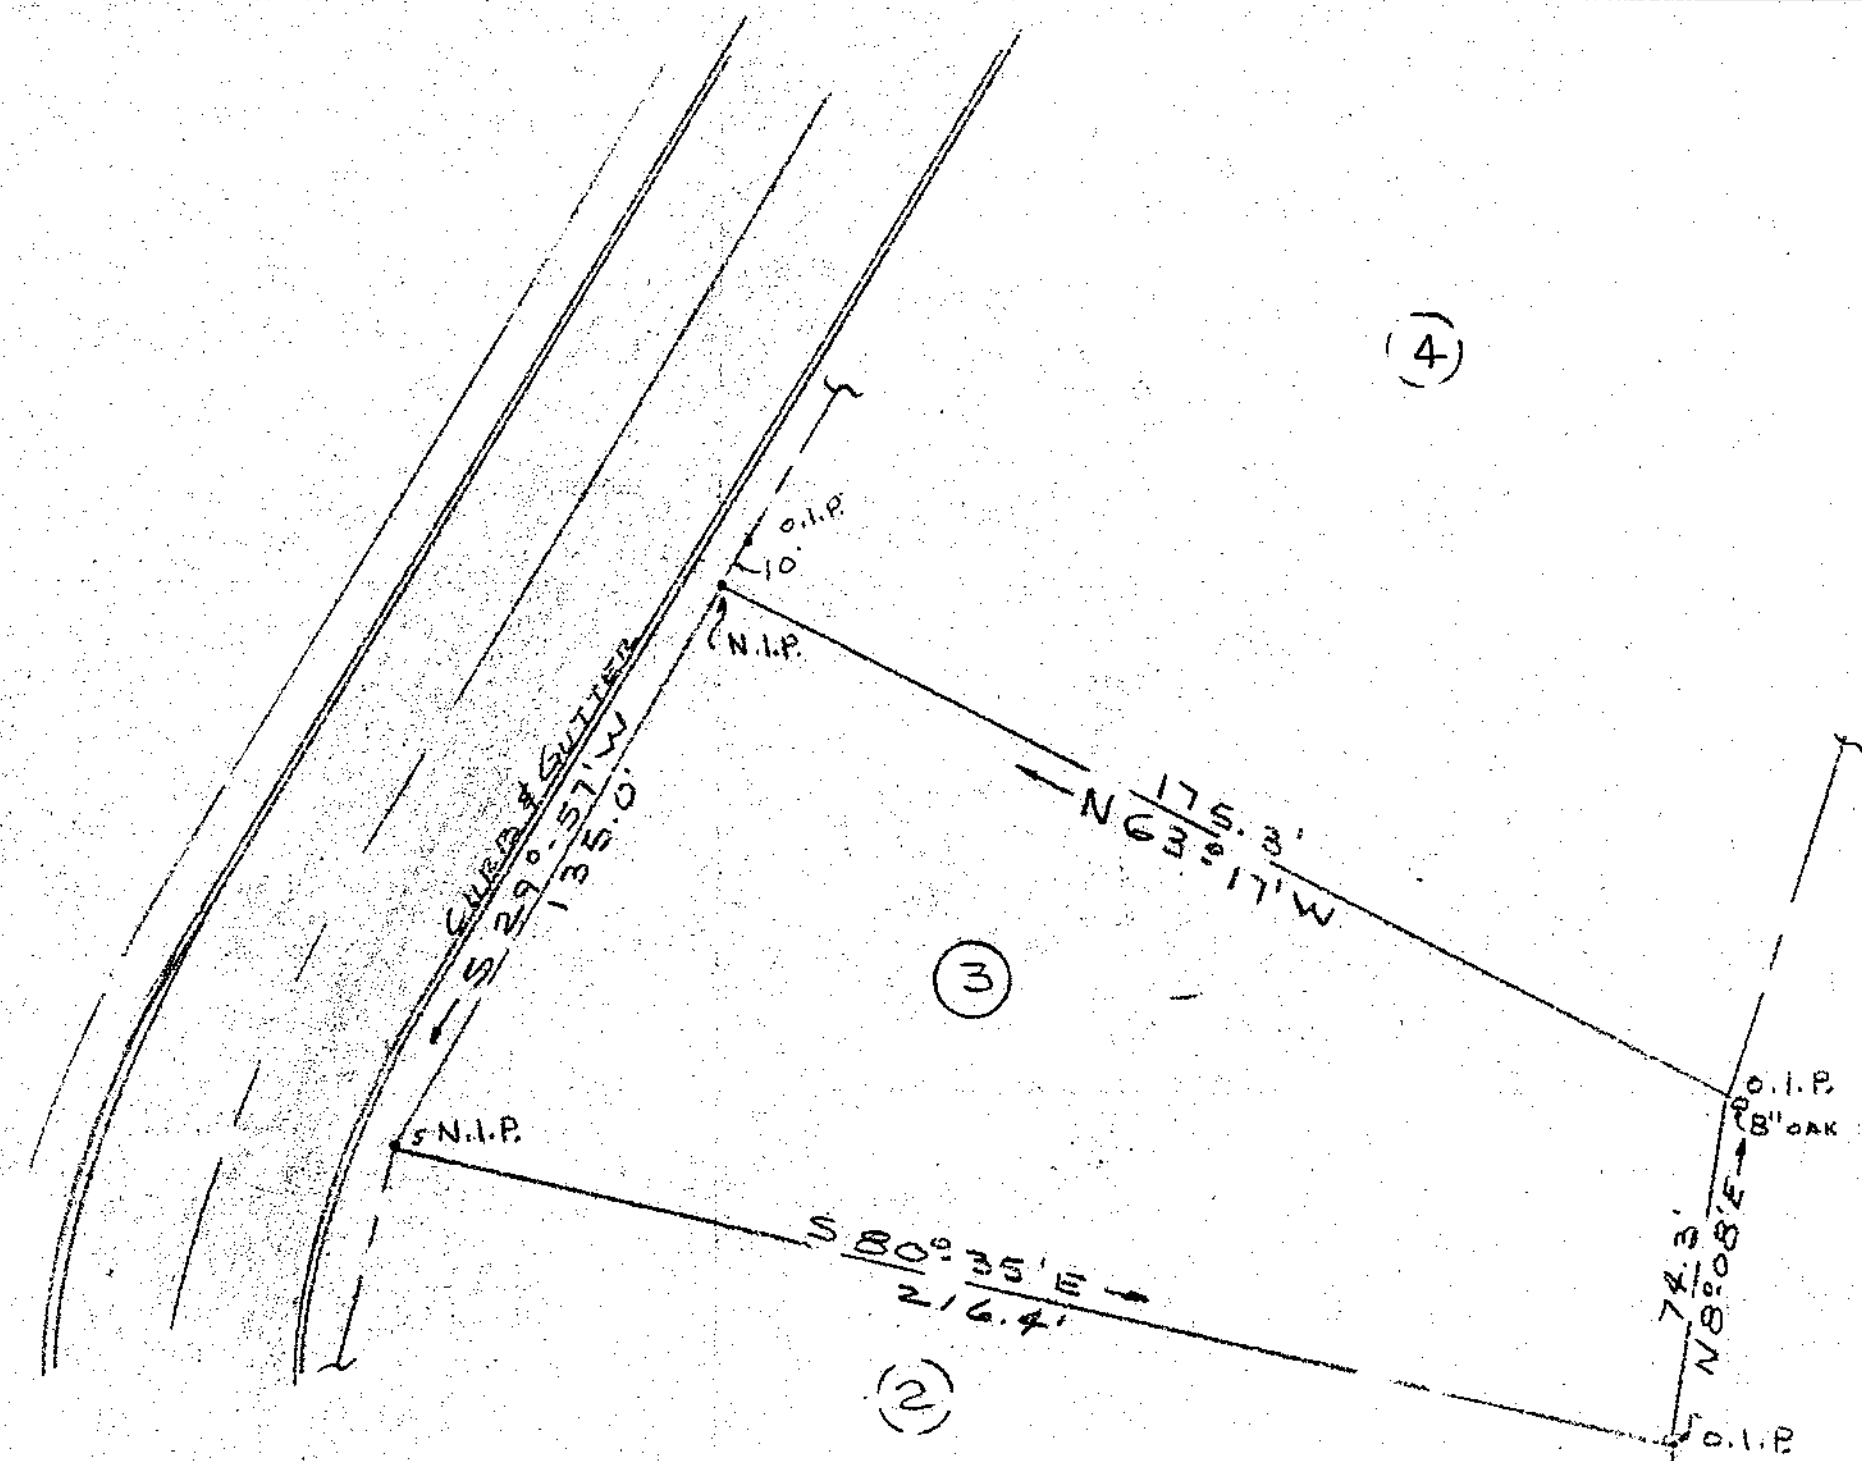

SECTION III

BUGISS HILLS  
GREER S. C.  
GREENVILLE CO.

REF: PLAT BY PIEDMONT ENER.  
MARCH 9-19-63

I CERTIFY THE ABOVE TRACT HAS BEEN  
RESURVEYED AND IS AS SHOWN.

*Kenneth T. Gould*  
S.C. REG NO 4035



1644-39

13496

PROPERTY OF		
MCELRATH & TUCKER INC.		
SCALE: 1" = 30'	APPROVED BY:	DRAWN BY K. T. G.
DATE: 4-3-78		REVISED
GOULD & ASSOC. SURVEYORS		
TAYLORS,		S. C.
DRAWING NUMBER		

REPROLINED